


P:\402274 - SRC Peter Prince - Master Plan\Drawings\Civil\ALP CAD Drawings\Sheets\Plan Set\Sheet 1- Cover Sheet.dwg Plot Date: Tuesday, March 15, 2022 3:41:39 PM By: Gordon Edwards

AIRPORT LAYOUT PLANS

PETER PRINCE FIELD MILTON, FLORIDA

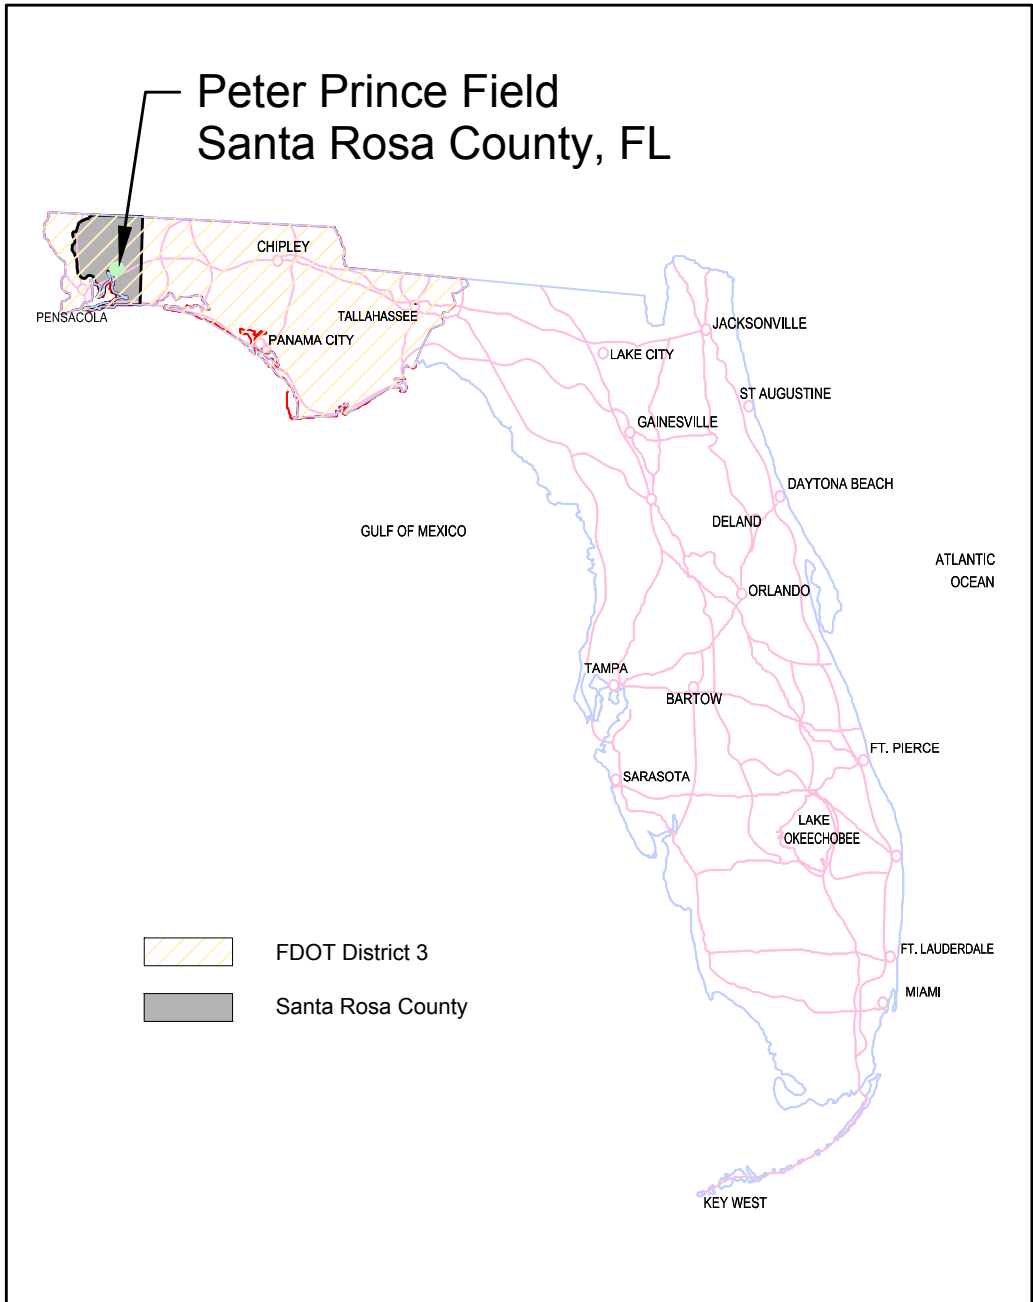


LOCATION MAP

OPERATED BY



NOVEMBER 2021

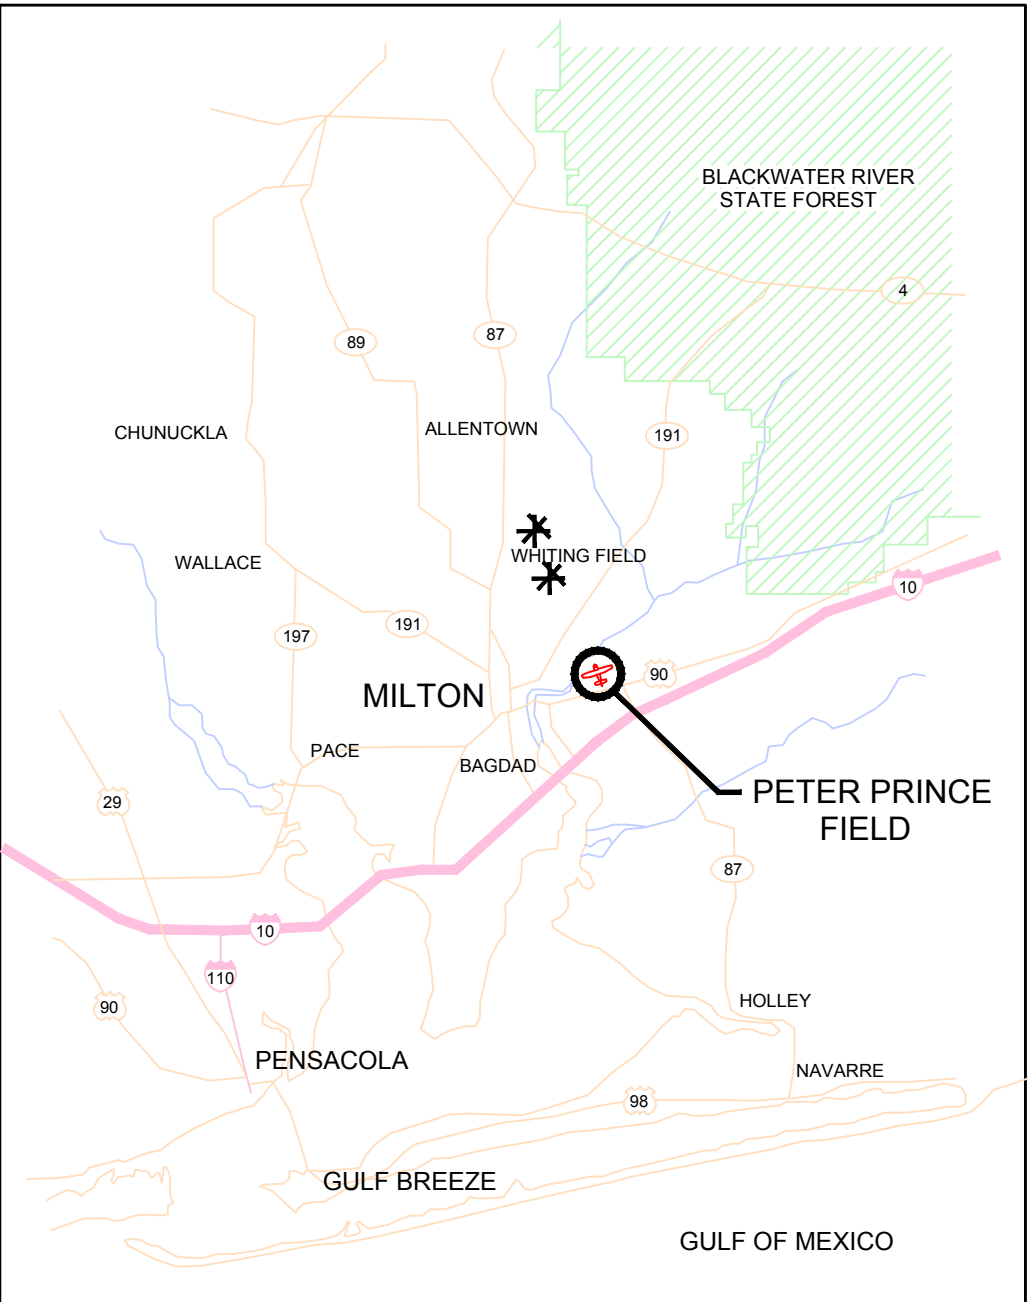

VICINITY MAP

INDEX OF DRAWINGS		
SHEET NO.	TITLE	REVISION DATE
1 OF 9	COVER SHEET	
2 OF 9	AIRPORT DATA AND EXISTING AIRPORT FACILITIES PLAN	
3 OF 9	AIRPORT LAYOUT PLAN	
4 OF 9	INNER APPROACH/DEPARTURE PLAN AND PROFILE	
5 OF 9	INNER PORTION OF THE APPROACH SURFACE PLAN WITH TREE OBSTRUCTIONS	
6 OF 9	PART 77 AIRSPACE SURFACES PLAN	
7 OF 9	EXISTING LAND USE PLAN WITH NOISE CONTOURS	
8 OF 9	FUTURE LAND USE PLAN WITH NOISE CONTOURS	
9 OF 9	PROPERTY INVENTORY MAP - EXHIBIT "A"	



2R4
Peter Prince Field Airport
Santa Rosa County
Milton, Florida, USA

PROJECT TITLE:
**AIRPORT MASTER PLAN UPDATE
PETER PRINCE FIELD AIRPORT**

NO.	DATE	REVISIONS
-----	------	-----------

M Mott MacDonald Florida, LLC
220 West Garden St., Suite 700
Pensacola, FL 32502
United States of America
F +1 (850) 484-8190
T +1 (850) 484-6011
www.mottmac.com/americas
Architects Engineers Surveyors
AA - C0000035 EB - 0000155 LB - 0000783

AIRPORT SPONSOR APPROVAL:

NAME _____

TITLE _____

DATE _____

SIGNATURE _____

GRAPHIC SCALE:
AS SHOWN

DRAWING TITLE
COVER SHEET

DRAWING UPDATE BY: Mott MacDonald


SCALE: DATE: NOVEMBER 2021

PROJECT NO: 502402274 REV. NO:

DRAWING NO: SHEET 1 OF 9



This drawing is the property of Mott MacDonald Florida, LLC, and may not be reproduced without written permission. This document should not be relied on or used in circumstances other than those for which it was originally prepared and for which Mott MacDonald was commissioned. Mott MacDonald accepts no responsibility for this document to any party other than the person or entity by whom it was commissioned.

P:\402274 - SRC Peter Prince - Master Plan\Drawings\Civil\AIP CAD Drawings\Sheets\Plan Set\Sheet 4 - Inner Approach-Departure Plan and Profile.dwg Plot Date: Tuesday, March 15, 2022 3:44:09 PM By: Gordon Edwards

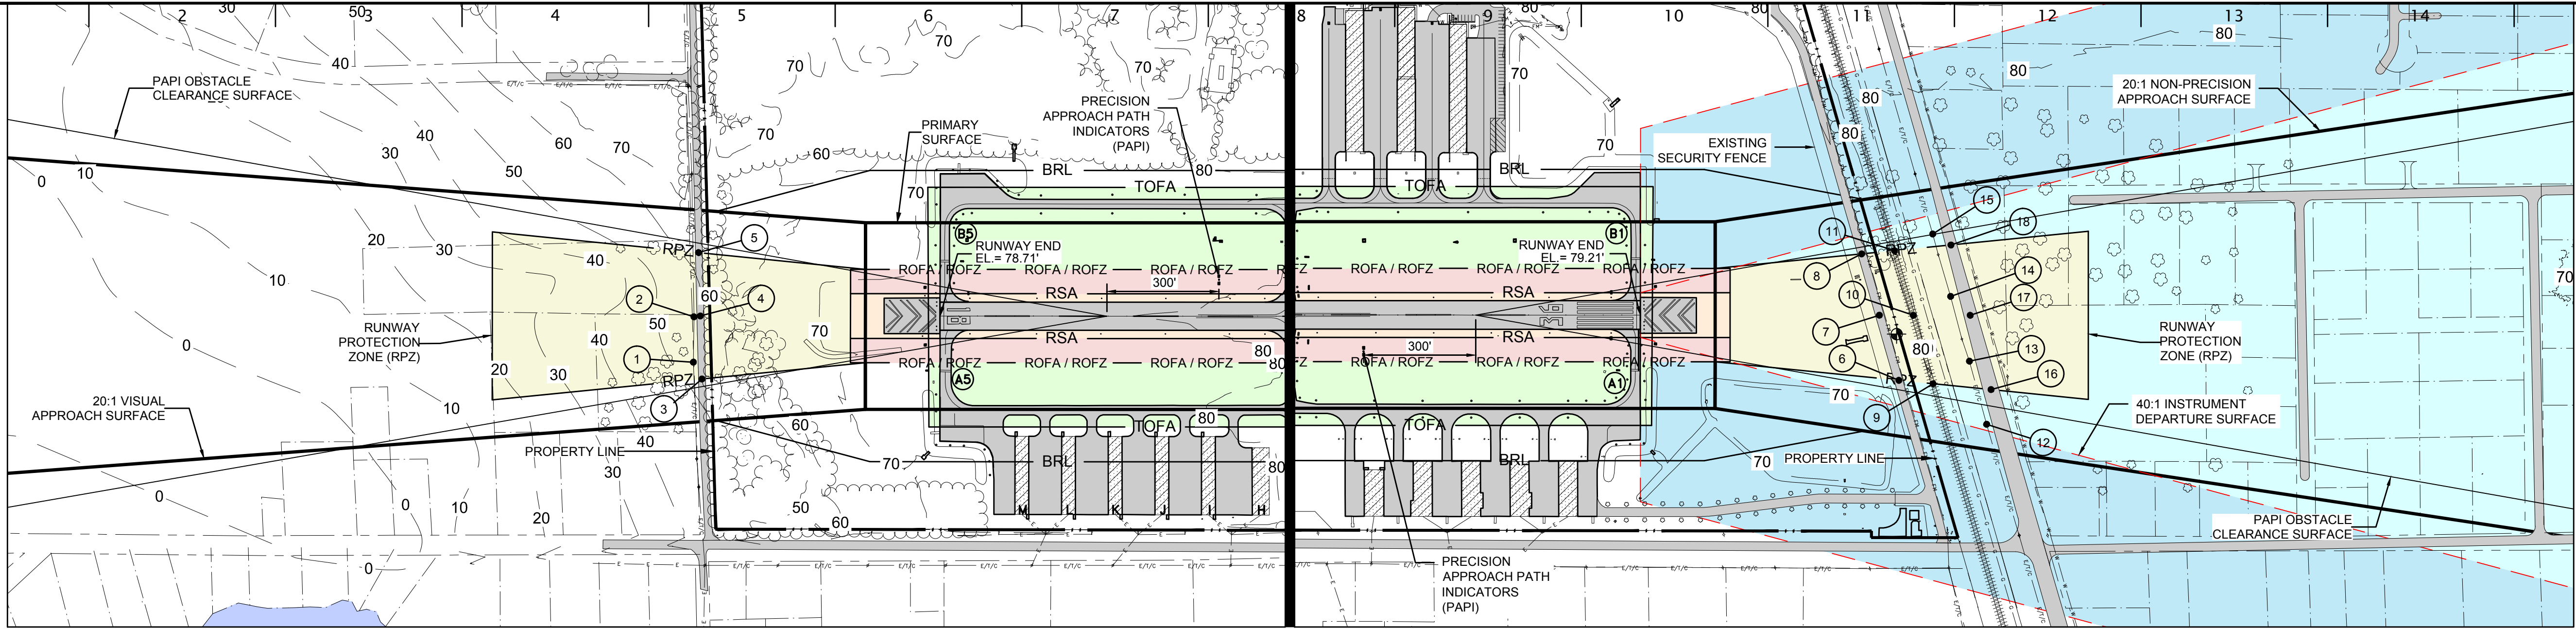

3°11'W ±0°21' MAGNETIC DECLINATION ESTABLISHED 2021
JANUARY 2021 ANNUAL RATE OF CHANGE (0°5'W)

SOURCE:
NATIONAL GEOPHYSICAL DATA CENTER WEBSITE:
<http://www.ngdc.noaa.gov>

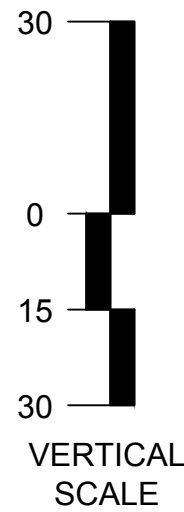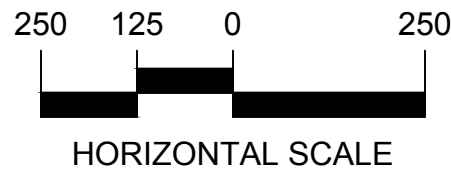



- NOTES:
1. ALL ELEVATIONS SHOWN ARE ABOVE MEAN SEA LEVEL (AMSL)
2. FOR CLEARANCES, ONLY NEGATIVE DISTANCES REPRESENT
SURFACE PENETRATIONS.

RUNWAY 18-36 PLAN VIEW

INNER APPROACH/DEPARTURE CLEARANCE TABLE						
KEY #	DESCRIPTION	ELEV. (A.M.S.L.)	REQUIRED CLEARANCE	APPROACH CLEARANCE	DEPARTURE CLEARANCE	PROPOSED DISPOSITION
1	POWER POLE	89.3±	> 0.0'	12.5±	N/A	N/A
2	POWER POLE	94.2±	> 0.0'	7.4±	N/A	N/A
3	ROAD	54.5±	15.0'	31.1±	N/A	N/A
4	ROAD	58.6±	15.0'	27.2±	N/A	N/A
5	ROAD	63.8±	15.0'	22.2±	N/A	N/A
6	AIRPORT SERVICE ROAD	77.3±	10.0'	16.5±	9.2±	NONE
7	AIRPORT SERVICE ROAD	78.1±	10.0'	13.2±	7.1±	NONE
8	AIRPORT SERVICE ROAD	78.8±	10.0'	10.1±	5.2±	NONE
9	RAILROAD TRACKS	79.5±	23.0'	5.9±	-3.7±	NONE

KEY #	DESCRIPTION	ELEV. (A.M.S.L.)	REQUIRED CLEARANCE	APPROACH CLEARANCE	DEPARTURE CLEARANCE	PROPOSED DISPOSITION
10	RAILROAD TRACKS	81.0±	23.0'	2.3±	-6.5±	NONE
11	RAILROAD TRACKS	82.5±	23.0'	-2.3±	-9.3±	NONE
12	POWER POLE	106.9±	> 0.0'	8.7±	-4.5±	LIGHT
13	POWER POLE	100.4±	> 0.0'	12.9±	0.9±	NONE
14	POWER POLE	99.6±	> 0.0'	11.2±	0.4±	NONE
15	POWER POLE	100.0±	> 0.0'	8.4±	-1.2±	LIGHT
16	S.R. 90	78.0±	15.0'	23.4±	9.7±	NONE
17	S.R. 90	78.0±	15.0'	20.4±	8.3±	NONE
18	S.R. 90	78.0±	15.0'	17.8±	7.0±	NONE

LEGEND	
SYMBOL	DESCRIPTION
①	KEY IDENTIFIER FOR FEATURE
BRL	BUILDING RESTRICTION LINE
RPZ	RUNWAY PROTECTION ZONE
RSA	RUNWAY SAFETY AREA
ROFA	RUNWAY OBJECT FREE AREA
ROFZ	RUNWAY OBJECT FREE ZONE
TOFA	TAXIWAY OBJECT FREE AREA
SECTION 1 - 40:1	DEPARTURE SURFACE
SECTION 2 - 40:1	DEPARTURE SURFACE
ASPHALT	AIRPORT ASPHALT PAVEMENT AREAS

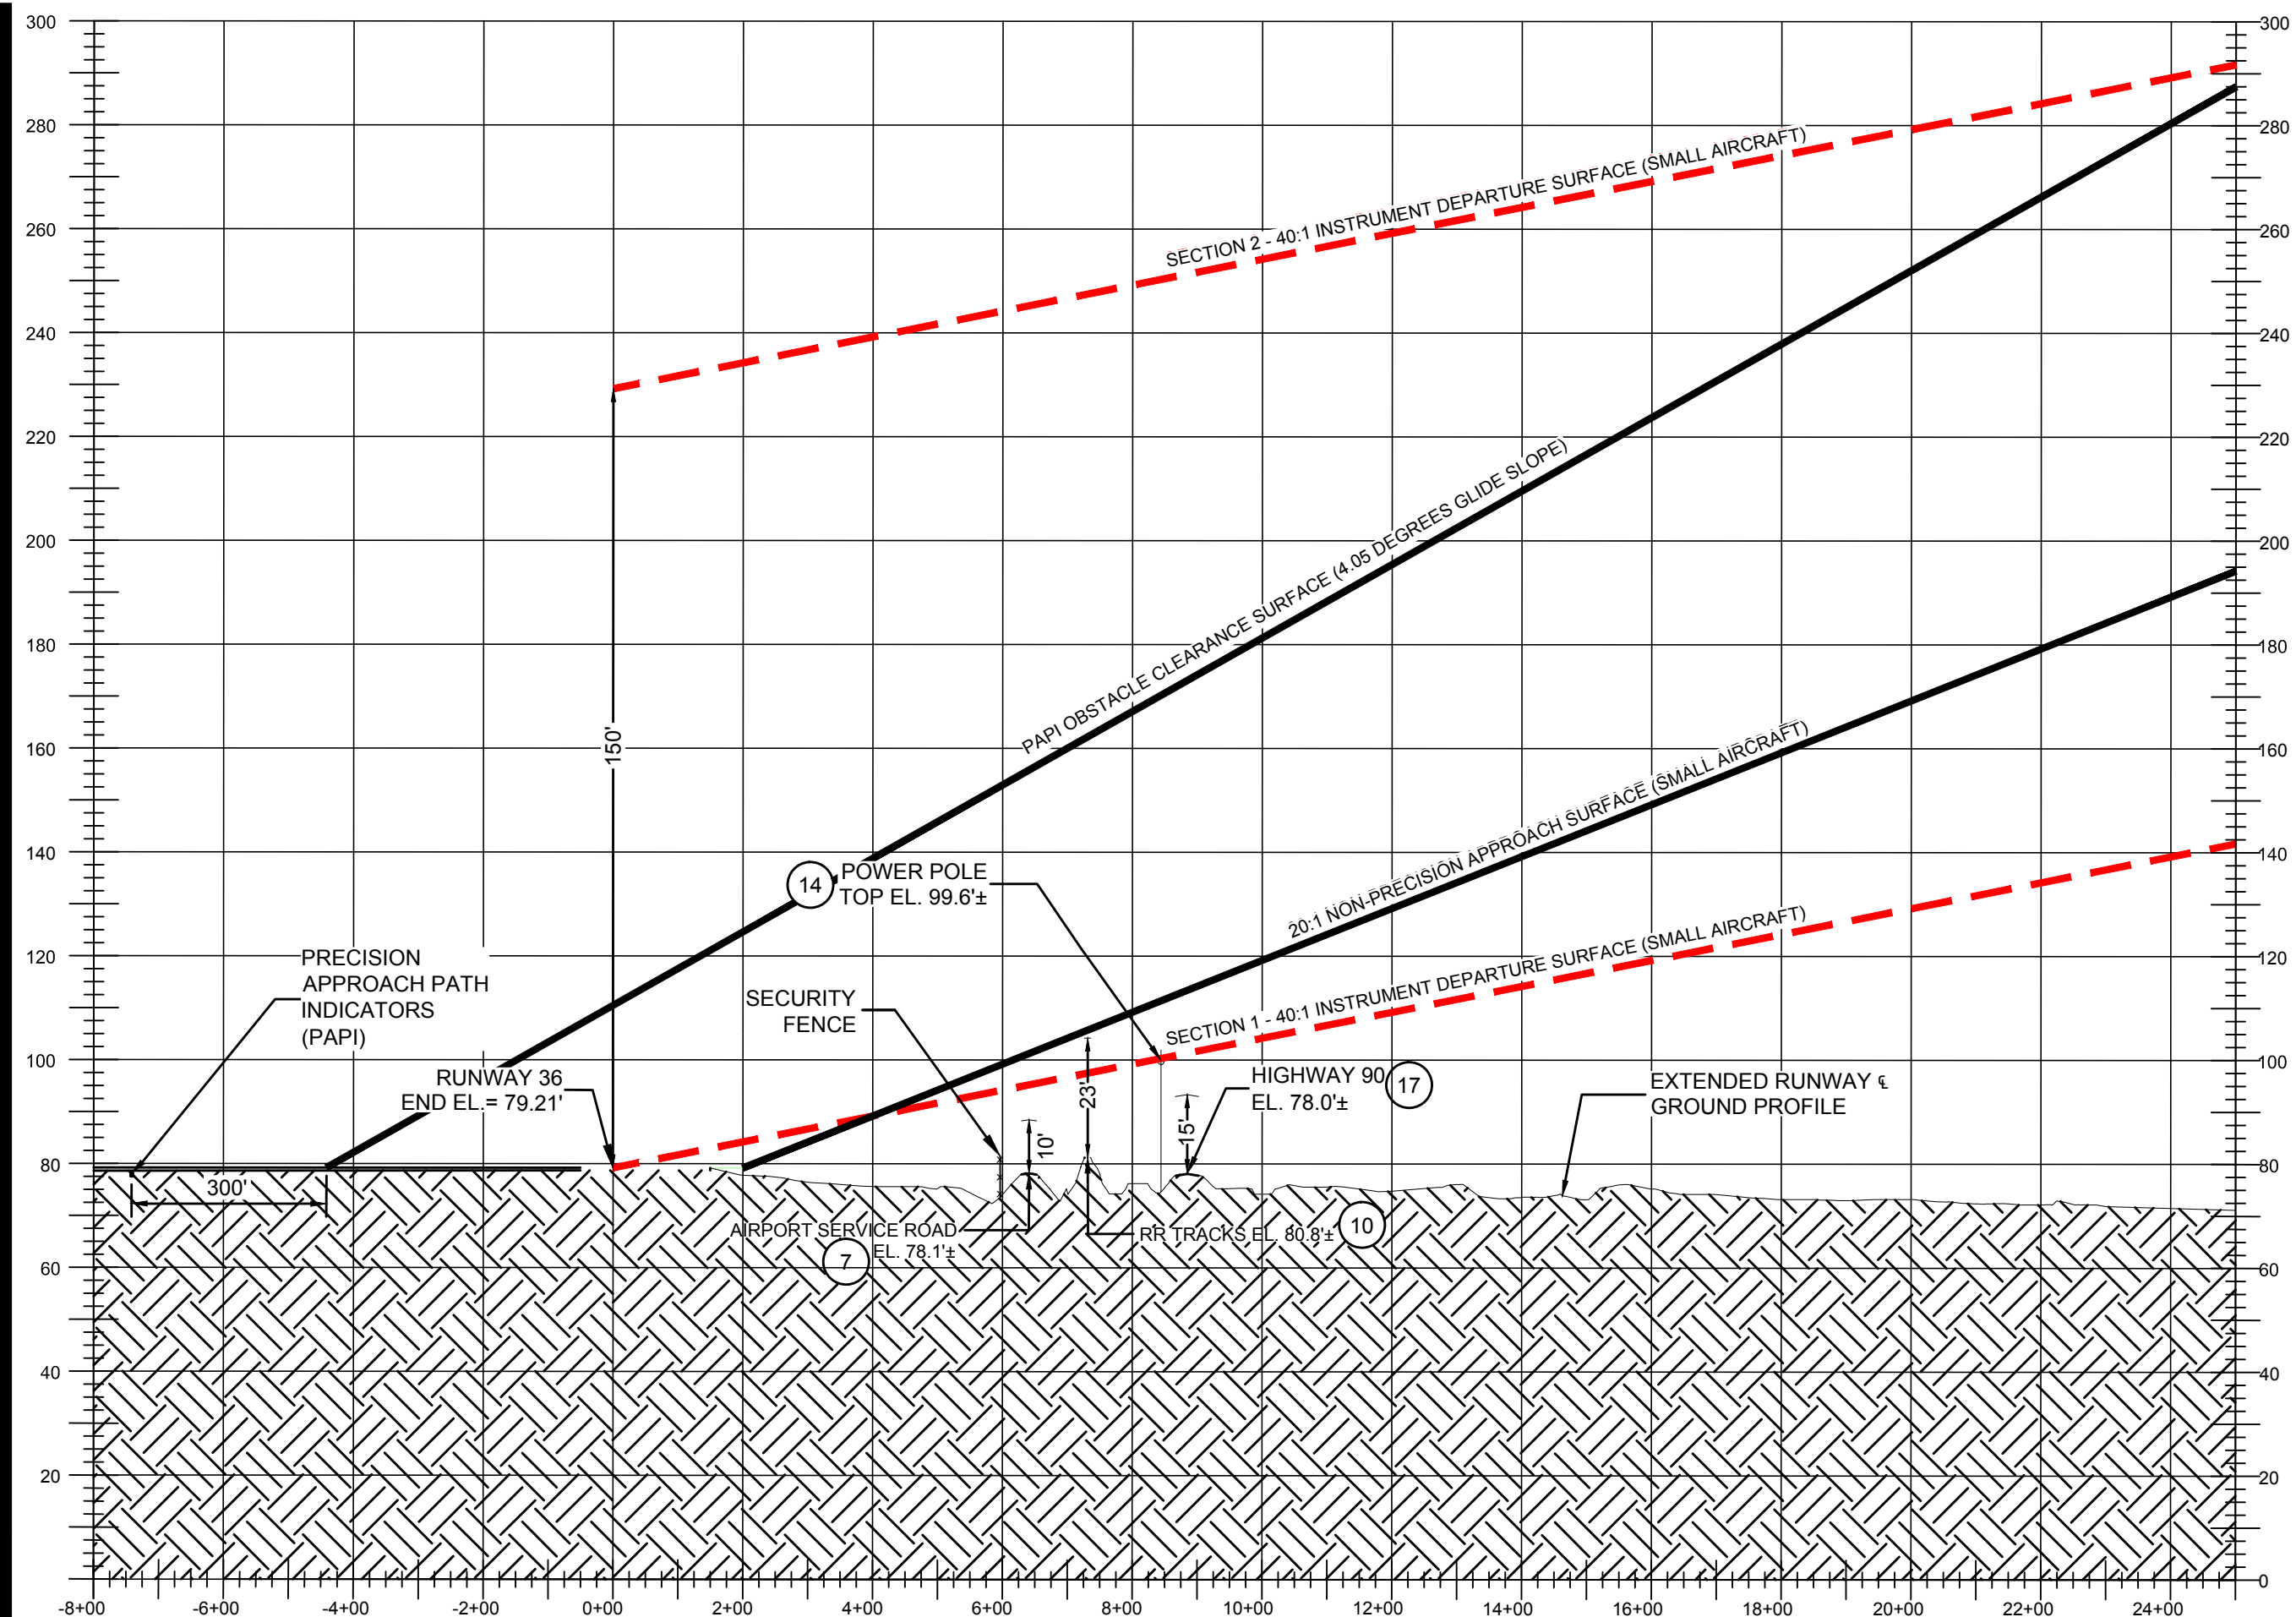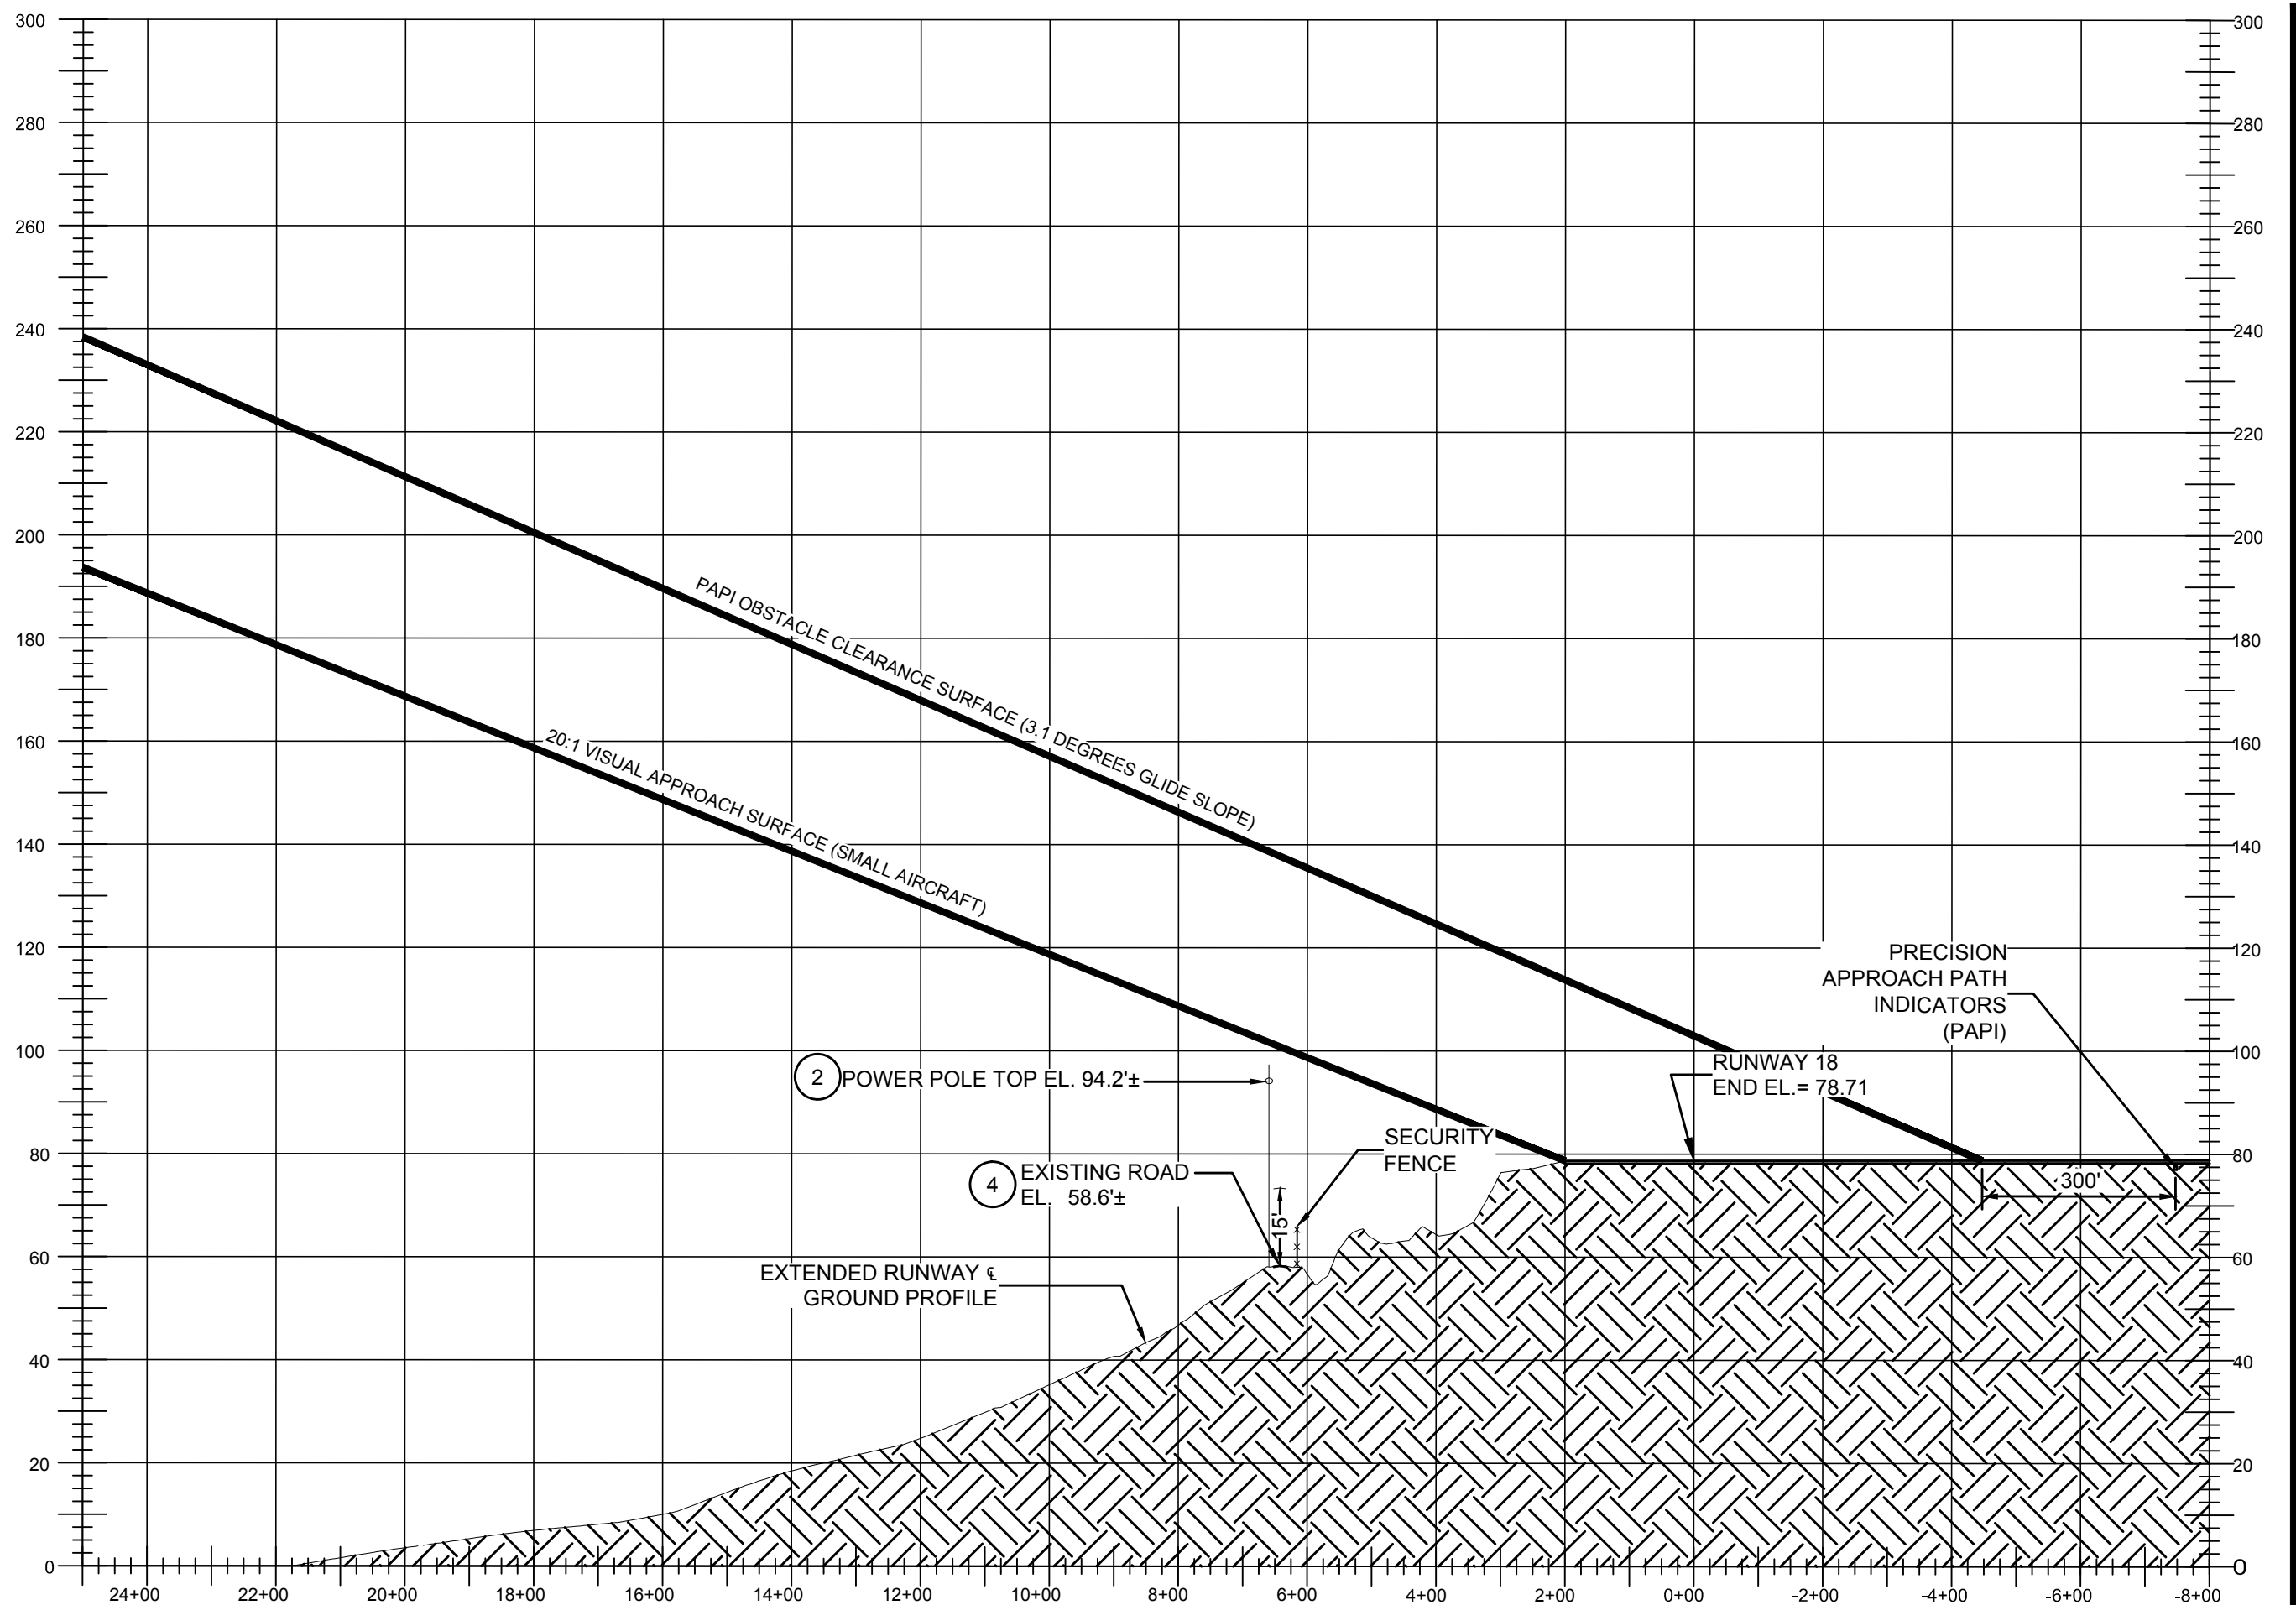

RUNWAY 18-36 PROFILE VIEW



2R4
Peter Prince Field Airport
Santa Rosa County
Milton, Florida, USA

PROJECT TITLE:

AIRPORT MASTER PLAN UPDATE PETER PRINCE FIELD AIRPORT

NO. DATE REVISIONS

M Mott MacDonald Florida, LLC
220 West Garden St., Suite 700
Pensacola, FL 32502
United States of America
F +1 (850) 484-8108
T +1 (850) 484-6011
www.mottmac.com/americas
Architects Engineers Surveyors
AA - C0000035 EB - 0000155 LB - 0006783

AIRPORT SPONSOR APPROVAL:

NAME
TITLE
DATE
SIGNATURE

GRAPHIC SCALE:
AS SHOWN

DRAWING TITLE
INNER
APPROACH/DEPARTURE
PLAN AND PROFILE

DRAWING UPDATE BY: Mott MacDonald

SCALE: 1" = 250'


DATE: NOVEMBER 2021

PROJECT NO.: 502402274

REV. NO.:
DRAWING NO.: SHEET 4 OF 9


This drawing is the property of Mott MacDonald Florida, LLC, and may not be reproduced without written permission. This document should not be relied on or used in circumstances other than those for which it was originally prepared and for which Mott MacDonald was commissioned. Mott MacDonald accepts no responsibility for this document to any party other than the person or entity by whom it was commissioned.

P:\02274 - SAC Peter Prince - Master Plan Drawings\Civil\AP CAD Drawings\Sheets\Plan Set Sheet 5 - Inner Portion of the Approach Surface Plan with Tree Obstructions.dwg Plot Date: Tuesday, March 15, 2022 3:44:57 PM By: Gordon Edwards

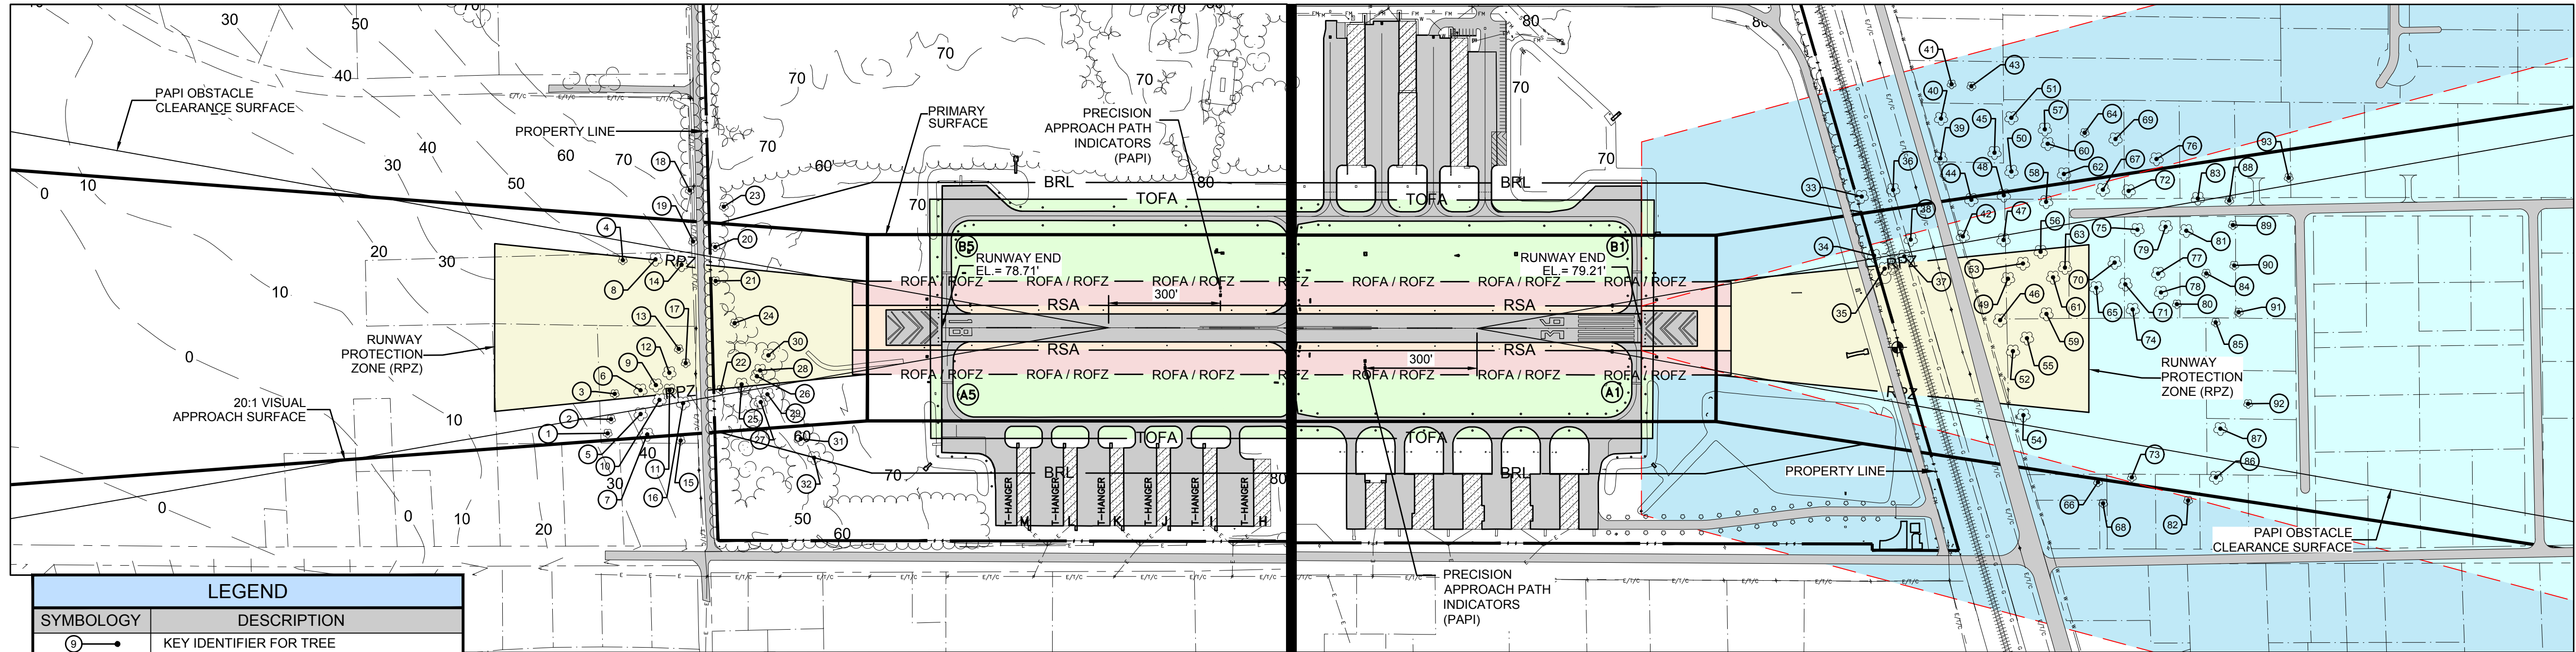

LEGEND	
SYMBOLGY	DESCRIPTION
	KEY IDENTIFIER FOR TREE
	BUILDING RESTRICTION LINE
	RUNWAY PROTECTION ZONE
	RUNWAY SAFETY AREA
	RUNWAY OBJECT FREE AREA
	RUNWAY OBJECT FREE ZONE
	TAXIWAY OBJECT FREE AREA
	SECTION 1 - 40:1 DEPARTURE SURFACE
	SECTION 2 - 40:1 DEPARTURE SURFACE
	AIRPORT ASPHALT PAVEMENT AREAS

NOTE:
ALL ELEVATIONS SHOWN ARE ABOVE MEAN SEA LEVEL (AMSL)

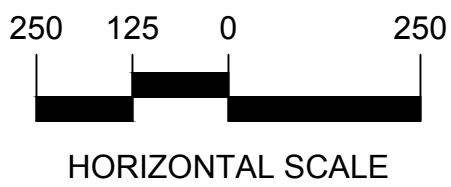

3°11'W ±0°21' MAGNETIC DECLINATION ESTABLISHED 2021
JANUARY 2021 ANNUAL RATE OF CHANGE (0°5'W)

SOURCE:
NATIONAL GEOPHYSICAL DATA CENTER WEBSITE:
<http://www.ngdc.noaa.gov>



- NOTE:
1. ALL ELEVATIONS SHOWN ARE ABOVE MEAN SEA LEVEL (AMSL)
 2. FOR CLEARANCES, ONLY NEGATIVE DISTANCES REPRESENT SURFACE PENETRATIONS.
 3. (AS) DENOTES TREES THAT PENETRATE OR ARE WITHIN 10' VERTICALLY OF THE 20:1 APPROACH SURFACES.
 4. (TS) DENOTES TREES THAT PENETRATE OR ARE WITHIN 10' VERTICALLY OF THE 7:1 TRANSITIONAL SURFACES.

20:1 APPROACH/ 7:1 TRANSITIONAL SURFACES TREE TABLE

KEY #	DESC.	ELEV. (A.M.S.L.)	SURFACE CLEARANCE/ PENETRATION	PROPOSED DISPOSITION	NORTHING	EASTING	LATITUDE	LONGITUDE
1	TREE	104.9±	8.6± (AS)	REMOVE	606,904.34	1,184,148.54	N 30° 38' 42.72"	W 86° 59' 39.49"
2	TREE	106.8±	6.3± (AS)	REMOVE	606,893.51	1,184,186.08	N 30° 38' 42.62"	W 86° 59' 39.06"
3	TREE	109.3±	3.4± (AS)	REMOVE	606,880.31	1,184,253.51	N 30° 38' 42.50"	W 86° 59' 38.28"
4	TREE	111.3±	0.2± (AS)	REMOVE	606,840.91	1,184,610.80	N 30° 38' 42.19"	W 86° 59' 34.18"
5	TREE	112.5±	-3.4± (AS)	REMOVE	606,813.56	1,184,196.13	N 30° 38' 41.83"	W 86° 59' 38.92"
6	TREE	113.3±	-4.2± (AS)	REMOVE	606,810.77	1,184,259.78	N 30° 38' 41.82"	W 86° 59' 38.19"
7	TREE	110.8±	-2.5± (AS)	REMOVE	606,798.55	1,184,140.31	N 30° 38' 41.67"	W 86° 59' 39.56"
8	TREE	107.4±	-0.3± (AS)	REMOVE	606,752.97	1,184,608.53	N 30° 38' 41.32"	W 86° 59' 34.19"
9	TREE	111.7±	-4.6± (AS)	REMOVE	606,768.72	1,184,271.52	N 30° 38' 41.40"	W 86° 59' 38.05"
10	TREE	112.4±	-5.8± (AS)	REMOVE	606,761.06	1,184,231.22	N 30° 38' 41.32"	W 86° 59' 38.51"
11	TREE	111.0±	-5.7± (AS)	REMOVE	606,732.93	1,184,255.78	N 30° 38' 41.05"	W 86° 59' 38.22"
12	TREE	105.6±	-0.3± (AS)	REMOVE	606,731.20	1,184,302.66	N 30° 38' 41.04"	W 86° 59' 37.68"
13	TREE	100.4±	3.6± (AS)	REMOVE	606,702.79	1,184,365.35	N 30° 38' 40.77"	W 86° 59' 36.96"
14	TREE	104.7±	-1.0± (AS)	REMOVE	606,683.99	1,184,590.62	N 30° 38' 40.63"	W 86° 59' 34.37"
15	TREE	98.5±	7.5± (TS)	REMOVE	606,709.69	1,184,119.73	N 30° 38' 40.79"	W 86° 59' 39.77"
16	TREE	105.7±	-2.3± (AS)	REMOVE	606,698.35	1,184,219.41	N 30° 38' 40.70"	W 86° 59' 38.63"
17	TREE	106.6±	6.5± (AS)	REMOVE	606,685.98	1,184,326.43	N 30° 38' 40.60"	W 86° 59' 37.40"
18	TREE	106.1±	8.6± (TS)	REMOVE	606,652.37	1,184,789.14	N 30° 38' 40.36"	W 86° 59' 32.09"
19	TREE	94.2±	7.9± (AS)	REMOVE	606,650.10	1,184,651.65	N 30° 38' 40.31"	W 86° 59' 33.67"
20	TREE	89.4±	9.2± (AS)	REMOVE	606,591.52	1,184,633.87	N 30° 38' 39.73"	W 86° 59' 33.86"
21	TREE	89.2±	9.9± (AS)	REMOVE	606,594.85	1,184,542.69	N 30° 38' 39.74"	W 86° 59' 34.90"
22	TREE	91.0±	7.4± (AS)	REMOVE	606,595.59	1,184,250.68	N 30° 38' 39.69"	W 86° 59' 38.24"
23	TREE	97.6±	7.1± (TS)	REMOVE	606,563.20	1,184,740.79	N 30° 38' 39.47"	W 86° 59' 32.62"
24	TREE	88.0±	8.6± (AS)	REMOVE	606,549.70	1,184,427.09	N 30° 38' 39.27"	W 86° 59' 36.21"
25	TREE	98.4±	-2.9± (AS)	REMOVE	606,538.92	1,184,262.10	N 30° 38' 39.13"	W 86° 59' 38.10"
26	TREE	99.1±	-5.6± (AS)	REMOVE	606,496.87	1,184,281.75	N 30° 38' 38.72"	W 86° 59' 37.86"
27	TREE	98.5±	-5.5± (AS)	REMOVE	606,489.97	1,184,212.05	N 30° 38' 38.63"	W 86° 59' 38.66"
28	TREE	100.0±	-7.0± (AS)	REMOVE	606,487.47	1,184,296.79	N 30° 38' 38.63"	W 86° 59' 37.69"
29	TREE	95.2±	-3.1± (AS)	REMOVE	606,471.06	1,184,231.95	N 30° 38' 38.45"	W 86° 59' 38.43"
30	TREE	96.9±	-5.0± (AS)	REMOVE	606,463.41	1,184,336.35	N 30° 38' 38.40"	W 86° 59' 37.23"
31	TREE	100.5±	-7.8± (TS)	REMOVE	606,387.59	1,184,108.43	N 30° 38' 37.60"	W 86° 59' 39.82"



20:1 APPROACH/ 7:1 TRANSITIONAL SURFACES TREE TABLE

KEY #	DESC.	ELEV. (A.M.S.L.)	SURFACE CLEARANCE/ PENETRATION	PROPOSED DISPOSITION	NORTHING	EASTING	LATITUDE	LONGITUDE
32	TREE	102.3±	-3.6± (TS)	REMOVE	606,354.51	1,184,055.70	N 30° 38' 37.26"	W 86° 59' 40.41"
33	TREE	121.0±	-15.5± (AS)	REMOVE	601,689.40	1,184,526.15	N 30° 37' 51.20"	W 86° 59' 33.86"
34	TREE	116.4±	-16.0± (AS)	REMOVE	601,663.82	1,184,366.16	N 30° 37' 50.91"	W 86° 59' 35.69"
35	TREE	119.4±	-17.6± (AS)	REMOVE	601,637.44	1,184,330.06	N 30° 37' 50.64"	W 86° 59' 36.09"
36	TREE	113.8±	-3.3± (TS)	REMOVE	601,604.16	1,184,539.96	N 30° 37' 50.36"	W 86° 59' 33.68"
37	TREE	123.8±	-19.4± (AS)	REMOVE	601,583.09	1,184,360.27	N 30° 37' 50.11"	W 86° 59' 35.73"
38	TREE	126.2±	-20.9± (AS)	REMOVE	601,563.73	1,184,404.42	N 30° 37' 49.93"	W 86° 59' 35.22"
39	TREE	133.7±	-7.1± (TS)	REMOVE	601,473.44	1,184,618.25	N 30° 37' 49.08"	W 86° 59' 32.75"
40	TREE	145.2±	-2.7± (TS)	REMOVE	601,466.41	1,184,724.62	N 30° 37' 49.03"	W 86° 59' 31.53"
41	TREE	148.8±	8.1± (TS)	REMOVE	601,433.56	1,184,815.15	N 30° 37' 48.73"	W 86° 59' 30.49"
42	TREE	148.7±	-36.6± (AS)	REMOVE	601,423.53	1,184,405.96	N 30° 37' 48.54"	W 86° 59' 35.17"
43	TREE	152.6±	5.1± (TS)	REMOVE	601,380.72	1,184,807.36	N 30° 37' 48.20"	W 86° 59' 30.57"
44	TREE	158.7±	-45.2± (AS)	REMOVE	601,395.85	1,184,502.92	N 30° 37' 48.29"	W 86° 59' 34.05"
45	TREE	151.2±	-18.3± (TS)	REMOVE	601,327.67	1,184,626.05	N 30° 37' 47.64"	W 86° 59' 32.63"
46	TREE	129.8±	-12.5± (AS)	REMOVE	601,334.80	1,184,176.22	N 30° 37' 47.61"	W 86° 59' 37.78"
47	TREE	141.6±	-23.9± (AS)	REMOVE	601,314.95	1,184,391.00	N 30° 37' 47.46"	W 86° 59' 35.31"
48	TREE	154.8±	-37.0± (AS)	REMOVE	601,308.37	1,184,510.59	N 30° 37' 47.42"	W 86° 59' 33.94"
49	TREE	142.8±	-24.4± (AS)	REMOVE	601,308.07	1,184,286.44	N 30° 37' 47.37"	W 86° 59' 36.51"
50	TREE	156.3±	-29.6± (TS)	REMOVE	601,284.85	1,184,573.44	N 30° 37' 47.20"	W 86° 59' 33.22"
51	TREE	154.6±	-6.5± (TS)	REMOVE	601,277.81	1,184,717.32	N 30° 37' 47.17"	W 86° 59' 31.57"
52	TREE	121.3±	-2.3± (AS)	REMOVE	601,304.54	1,184,091.33	N 30° 37' 47.29"	W 86° 59' 38.74"
53	TREE	139.8±	-19.4± (AS)	REMOVE	601,266.04	1,184,325.19	N 30° 37' 46.96"	W 86° 59' 36.06"
54	TREE	121.7±	-1.3± (AS)	REMOVE	601,284.96	1,183,918.60	N 30° 37' 47.06"	W 86° 59' 40.71"
55	TREE	129.7±	-8.7± (AS)	REMOVE	601,265.20	1,184,124.43	N 30° 37' 46.91"	W 86° 59' 38.35"
56	TREE	146.6±	-23.9± (AS)	REMOVE	601,217.13	1,184,354.40	N 30° 37' 46.49"	W 86° 59' 35.71"
57	TREE	164.8±	-18.9± (TS)	REMOVE	601,189.63	1,184,682.04	N 30° 37' 46.29"	W 86° 59' 31.95"
58	TREE	148.9±	-25.4± (AS)	REMOVE	601,195.80	1,184,487.52	N 30° 37' 46.30"	W 86° 59' 34.18"
59	TREE	133.1±	-9.6± (AS)	REMOVE	601,209.81	1,184,186.80	N 30° 37' 46.38"	W 86° 59' 37.62"
60	TREE	165.2±	-24.8± (TS)	REMOVE	601,183.82	1,184,642.97	N 30° 37' 46.22"	W 86° 59' 32.40"
61	TREE	143.9±	-19.5± (AS)	REMOVE	601,187.33	1,184,284.12	N 30° 37' 46.18"	W 86° 59' 36.51"
62	TREE	145.1±	-15.5± (TS)	REMOVE	601,144.38	1,184,559.75	N 30° 37' 45.81"	W 86° 59' 33.34"

20:1 APPROACH/ 7:1 TRANSITIONAL SURFACES TREE TABLE

KEY #	DESC.	ELEV. (A.M.S.L.)	SURFACE CLEARANCE/ PENETRATION	PROPOSED DISPOSITION	NORTHING	EASTING	LATITUDE	LONGITUDE
63	TREE	146.2±	-20.2± (AS)	REMOVE	601,154.07	1,184,308.73	N 30° 37' 45.85"	W 86° 59' 36.22"
64	TREE	140.5±	7.1± (TS)	REMOVE	601,083.37	1,184,667.65	N 30° 37' 45.23"	W 86° 59' 32.09"
65	TREE	149.1±	-18.9± (AS)	REMOVE	601,072.89	1,184,250.36	N 30° 37' 45.04"	W 86° 59' 36.86"
66	TREE	129.2±	2.5± (TS)	REMOVE	601,094.06	1,183,729.28	N 30° 37' 45.13"	W 86° 59' 42.83"
67	TREE	145.7±	-14.6± (AS)	REMOVE	601,042.04	1,184,512.61	N 30° 37' 44.79"	W 86° 59' 33.85"
68	TREE	138.2±	2.3± (TS)	REMOVE	601,083.23	1,183,671.59	N 30° 37' 45.01"	W 86° 59' 43.49"
69	TREE	159.7±	-12.3± (TS)	REMOVE	601,001.57	1,184,646.55	N 30° 37' 44.42"	W 86° 59' 32.31"
70	TREE	146.2±	-13.6± (AS)	REMOVE	601,020.27	1,184,315.58	N 30° 37' 44.53"	W 86° 59' 36.10"
71	TREE	148.4±	-14.3± (AS)	REMOVE	600,994.50	1,184,255.77	N 30° 37' 44.26"	W 86° 59' 36.78"
72	TREE	135.5±	-0.9± (AS)	REMOVE	600,973.19	1,184,505.81	N 30° 37' 44.11"	W 86° 59' 33.92"
73	TREE	134.4±	0.6± (AS)	REMOVE	601,002.75	1,183,737.43	N 30° 37' 44.23"	W 86° 59' 42.71"
74	TREE	139.0±	-3.9± (AS)	REMOVE	600,978.08	1,184,187.35	N 30° 37' 44.08"	W 86° 59' 37.56"
75	TREE	143.2±	-7.5± (AS)	REMOVE	600,954.85	1,184,400.65	N 30° 37' 43.90"	W 86° 59' 35.11"
76	TREE	146.8±	-4.4± (TS)	REMOVE	600,894.46	1,184,587.64	N 30° 37' 43.34"	W 86° 59' 32.96"
77	TREE	150.4±	-11.8± (AS)	REMOVE	600,905.16	1,184,280.42	N 30° 37' 43.38"	W 86° 59' 36.48"
78	TREE	145.2±	-6.3± (AS)	REMOVE	600,900.11	1,184,229.30	N 30° 37' 43.32"	W 86° 59' 37.06"
79	TREE	158.6±	-19.1± (AS)	REMOVE	600,878.97	1,184,404.76	N 30° 37' 43.15"	W 86° 59' 35.05"
80	TREE	137.6±	3.5± (AS)	REMOVE	600,859.02	1,184,195.77	N 30° 37' 42.91"	W 86° 59' 37.43"
81	TREE	156.8±	-14.6± (AS)	REMOVE	600,824.02	1,184,391.44	N 30° 37' 42.60"	W 86° 59' 35.19"
82	TREE	142.8±	2.9± (TS)	REMOVE	600,855.10	1,183,668.04	N 30° 37' 42.76"	W 86° 59' 43.47"
83	TREE	154.9±	-11.1± (AS)	REMOVE	600,788.77	1,184,476.23	N 30° 37' 42.27"	W 86° 59' 34.21"
84	TREE	138.9±	6.1± (AS)	REMOVE	600,776.30	1,184,274.36	N 30° 37' 42.11"	W 86° 59' 36.51"
85	TREE	142.0±	4.2± (AS)	REMOVE	600,757.36	1,184,141.82	N 30° 37' 41.89"	W 86° 59' 38.03"
86	TREE	154.7±	-8.4± (AS)	REMOVE	600,777.40	1,183,726.05	N 30° 37' 42.00"	W 86° 59' 42.79"
87	TREE	151.5±	-4.6± (AS)	REMOVE	600,759.03	1,183,856.15	N 30° 37' 41.85"	W 86° 59' 41.30"
88	TREE	140.6±	7.4± (AS)	REMOVE	600,704.78	1,184,466.72	N 30° 37' 41.44"	W 86° 59' 34.30"
89	TREE	142.3±	6.2± (AS)	REMOVE	600,698.40	1,184,400.27	N 30° 37' 41.36"	W 86° 59' 35.05"
90	TREE	140.7±	8.0± (AS)	REMOVE	600,700.27	1,184,291.90	N 30° 37' 41.36"	W 86° 59' 36.29"
91	TREE	140.3±	9.0± (AS)	REMOVE	600,694.52	1,184,166.04	N 30° 37' 41.27"	W 86° 59' 37.73"
92	TREE	142.5±	8.1± (AS)	REMOVE	600,681.41	1,183,919.20	N 30° 37' 41.09"	W 86° 59' 40.55"
93	TREE	149.5±	6.5± (AS)	REMOVE	600,542.78	1,184,519.79	N 30° 37' 39.85"	W 86° 59' 33.65"

P:\402274 - SRC Peter Prince - Master Plan\Drawings\Civil\AIP CAD Drawings\Sheets\Plan Set\Sheet 6- Part 77 Airspace Surfaces Plan.dwg Plot Date: Tuesday, March 15, 2022 3:47:53 PM By: Gordon Edwards

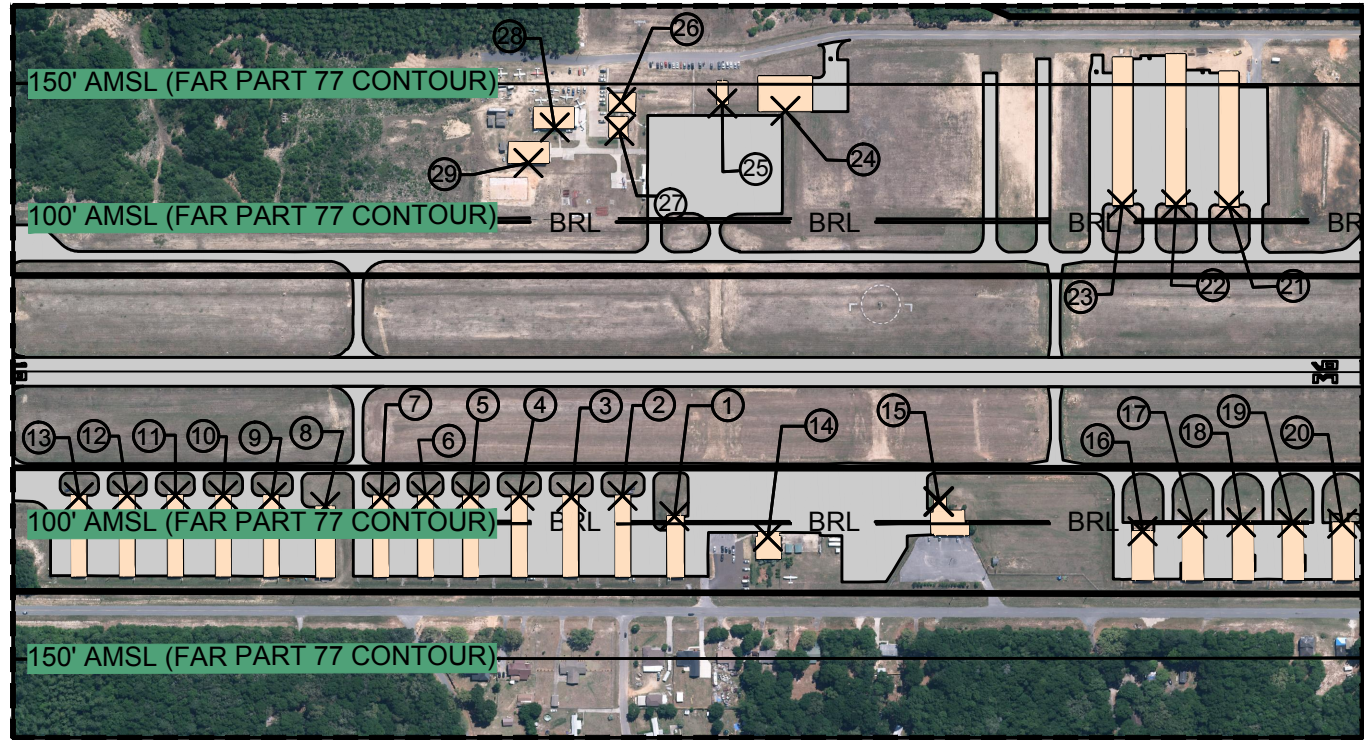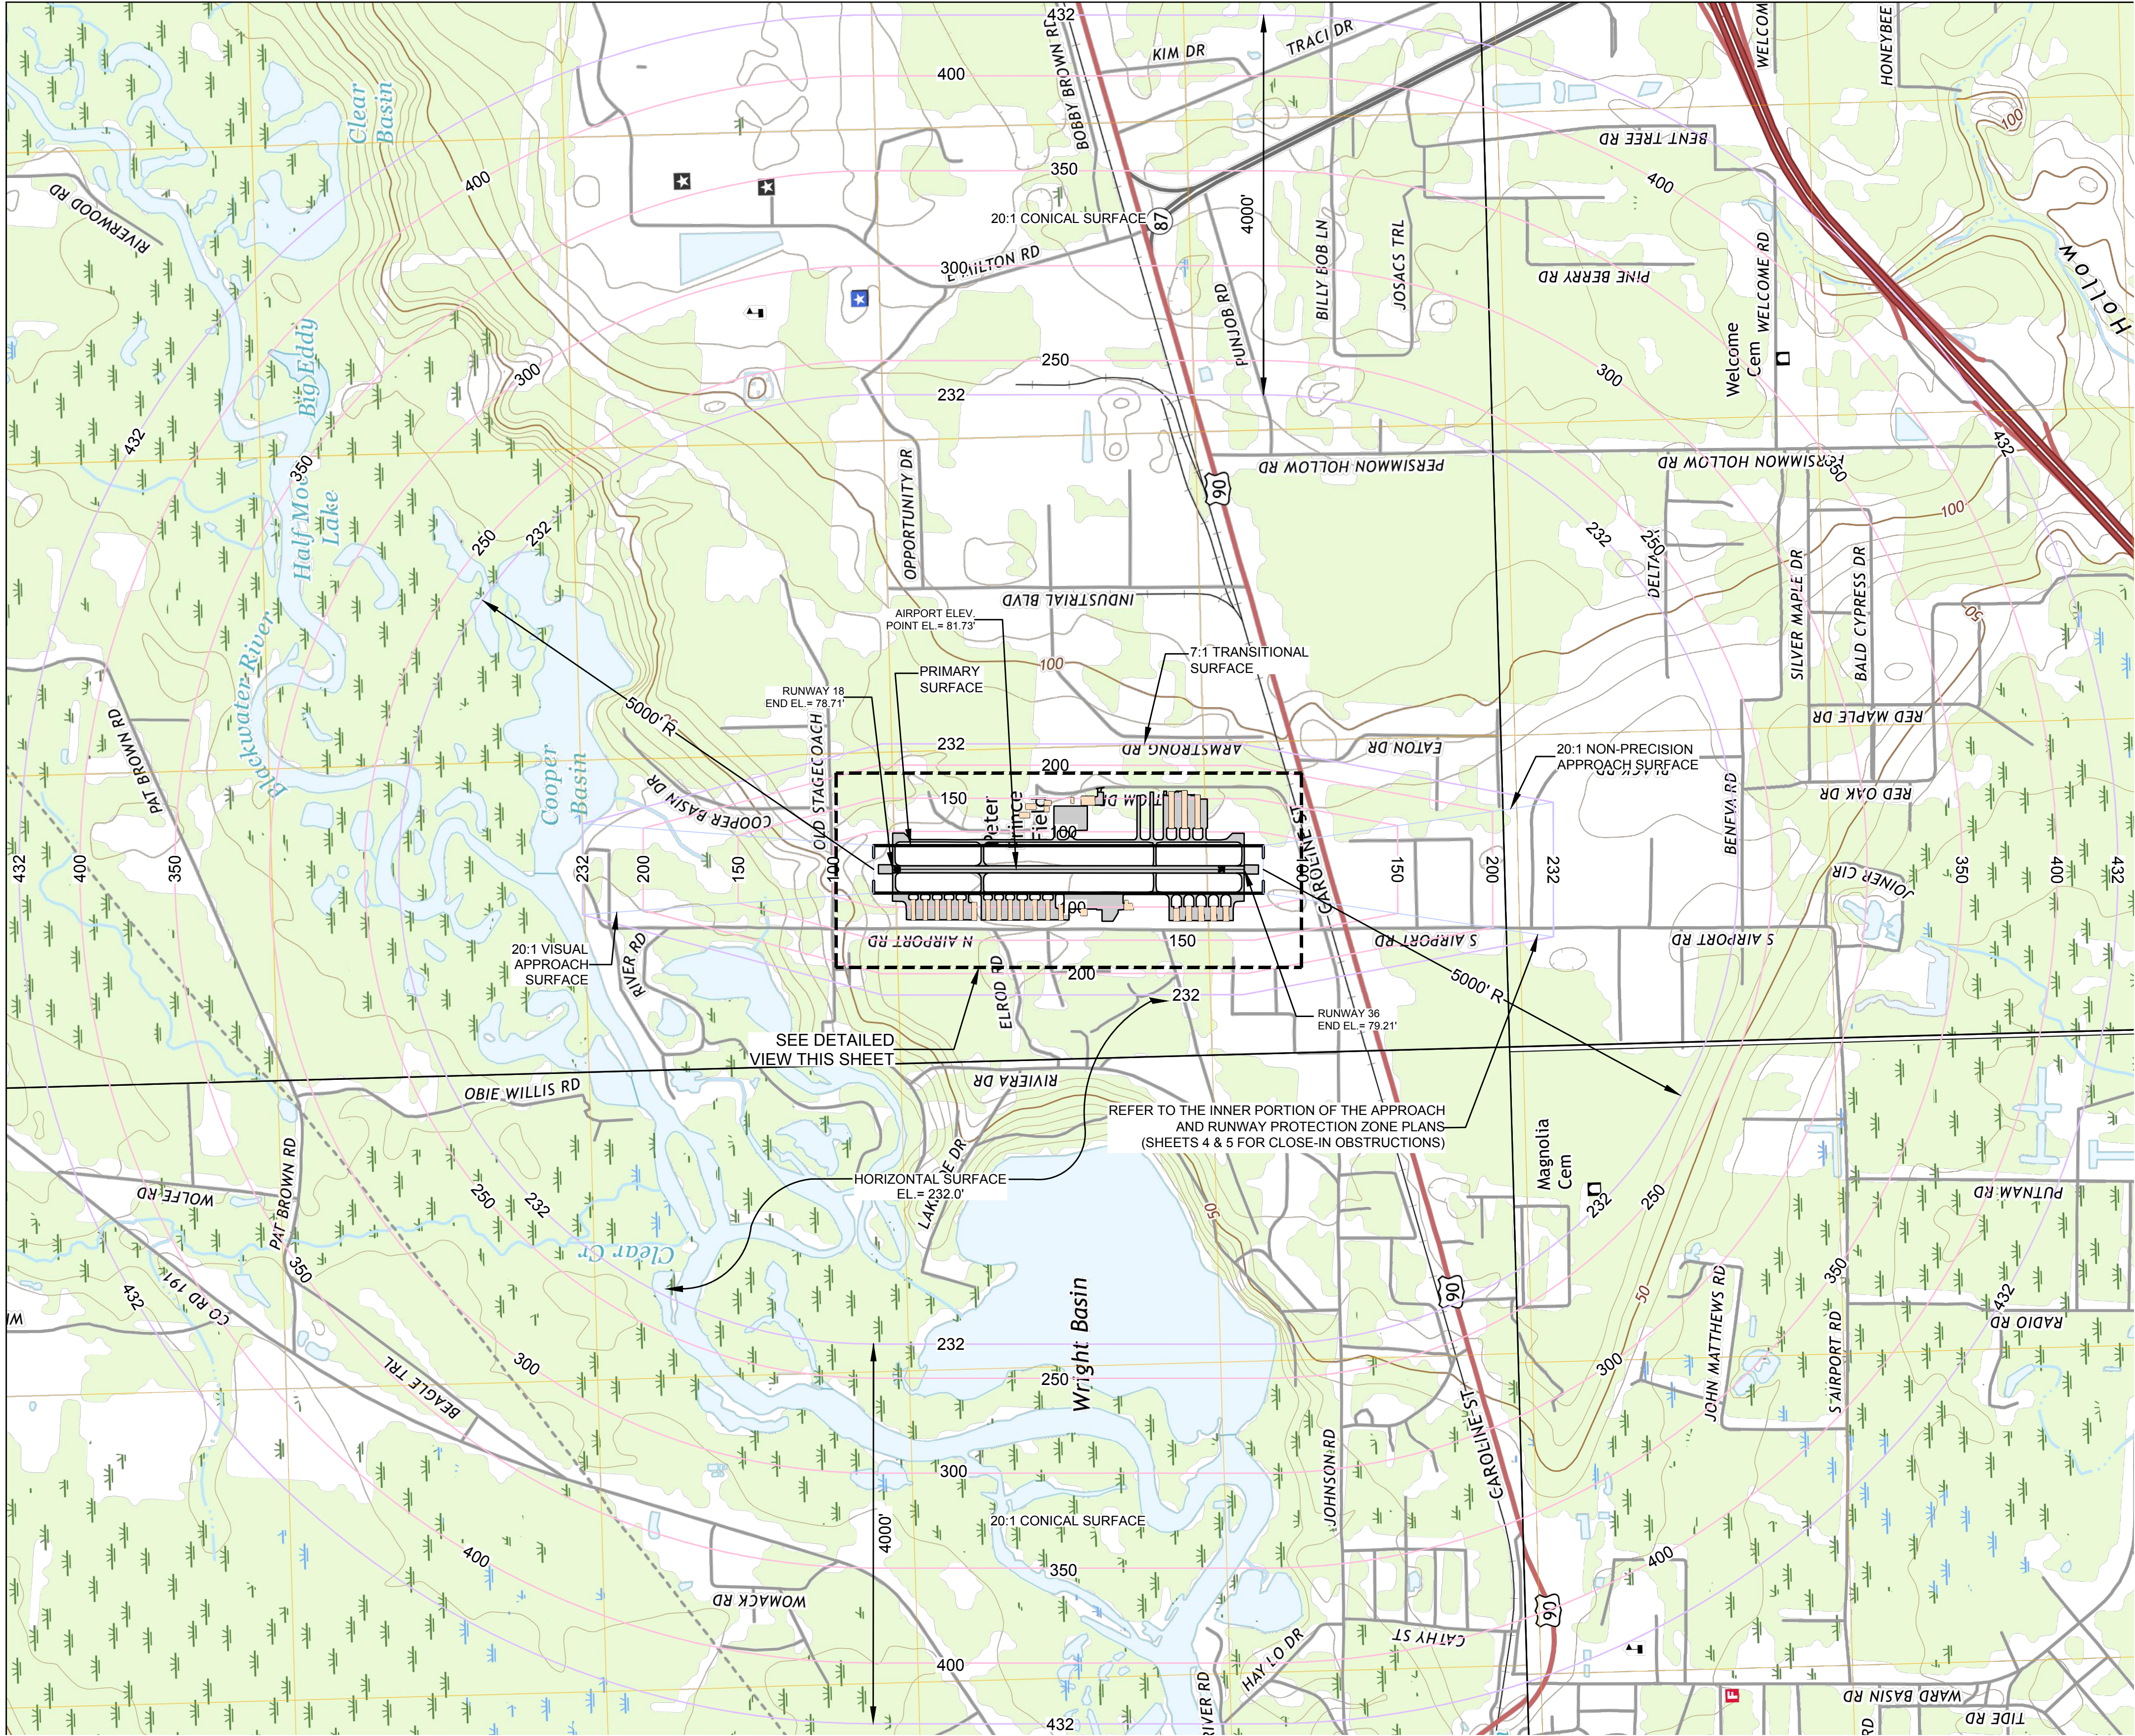


DETAILED VIEW
SCALE: 1" = 500'

PART 77 SURFACES - BUILDING CLEARANCE TABLE				
BUILDING IDENTIFIER	DESCRIPTION	TOP EL. (AMSL)	CLEARANCE	PROPOSED DISPOSITION
1	T-HANGAR "A"	98.4'	-1.4'	LIGHT
2	T-HANGAR "B"	96.6'	-7.3'	LIGHT
3	T-HANGAR "C"	96.9'	-7.6'	LIGHT
4	T-HANGAR "D"	96.9'	-7.6'	LIGHT
5	T-HANGAR "E"	97.2'	-7.9'	LIGHT
6	T-HANGAR "F"	97.1'	-7.9'	LIGHT
7	T-HANGAR "G"	97.3'	-8.0'	LIGHT
8	CORPORATE HANGAR "H"	97.9'	-4.5'	LIGHT
9	T-HANGAR "I"	94.1'	-5.0'	LIGHT
10	T-HANGAR "J"	93.4'	-4.2'	LIGHT
11	T-HANGAR "K"	92.9'	-3.8'	LIGHT
12	T-HANGAR "L"	92.0'	-3.0'	LIGHT
13	T-HANGAR "M"	91.5'	-2.5'	LIGHT
14	FBO TERMINAL BUILDING	108.3'	-3.9'	LIGHT
15	MAINTENANCE BUILDING	91.0'	0.2'	NONE
16	T-HANGAR "BB"	97.1'	5.5'	NONE
17	T-HANGAR "CC"	97.2'	2.2'	NONE
18	T-HANGAR "DD"	97.2'	2.3'	NONE
19	T-HANGAR "EE"	97.4'	2.1'	NONE
20	T-HANGAR "FF"	97.4'	2.1'	NONE
21	T-HANGAR "AAA"	97.0'	8.5'	NONE
22	T-HANGAR "BBB"	97.2'	8.6'	NONE
23	T-HANGAR "CCC"	96.7'	9.1'	NONE
24	HELICOPTER MAINTENANCE HANGAR	105.2'	34.9'	NONE
25	MRO OFFICE (TEMPORARY)	93.7'	49.4'	NONE
26	FBO OFFICE BUILDING	106.5'	36.6'	NONE
27	FBO OFFICE BUILDING	105.3'	28.4'	NONE
28	MRO MAINTENANCE HANGAR	97.5'	36.0'	NONE
29	MRO MAINTENANCE HANGAR	97.6'	23.0'	NONE

NOTES:
1. ALL ELEVATIONS SHOWN ARE ABOVE MEAN SEA LEVEL (AMSL)
2. FOR CLEARANCES, ONLY NEGATIVE DISTANCES REPRESENT SURFACE PENETRATIONS.

3°11'W ±0°21' MAGNETIC DECLINATION ESTABLISHED 2021
JANUARY 2021 ANNUAL RATE OF CHANGE (0°5'W)

SOURCE:
NATIONAL GEOPHYSICAL DATA CENTER WEBSITE:
<http://www.ngdc.noaa.gov>

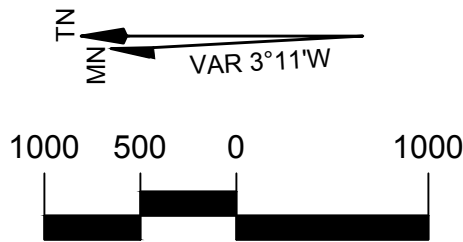

2R4
Peter Prince Field Airport
Santa Rosa County
Milton, Florida, USA

AIRPORT MASTER PLAN UPDATE
PETER PRINCE FIELD AIRPORT

PROJECT TITLE:

NO. DATE REVISIONS

M Mott MacDonald Florida, LLC
220 West Garden St., Suite 700
Pensacola, FL 32502
United States of America
F +1 (850) 484-8198
T +1 (850) 484-6011
www.mottmac.com/americas
Architects Engineers Surveyors
AA - C0000035 EB - 0000155 LB - 0006783

AIRPORT SPONSOR APPROVAL:

NAME
TITLE
DATE
SIGNATURE

GRAPHIC SCALE:
AS SHOWN

DRAWING TITLE
PART 77 AIRSPACE
SURFACES PLAN

DRAWING UPDATE BY: Mott MacDonald

SCALE:
1" = 1000'
DATE:
NOVEMBER 2021
PROJECT NO.:
502402274
REV. NO.:
DRAWING NO.:
SHEET 6 OF 9

This drawing is the property of Mott MacDonald Florida, LLC, and may not be reproduced without written permission. This document should not be relied on or used in circumstances other than those for which it was originally prepared and for which Mott MacDonald was commissioned. Mott MacDonald accepts no responsibility for this document to any party other than the person or entity by whom it was commissioned.



AIRPORT MASTER PLAN UPDATE

PETER PRINCE FIELD AIRPORT

PROJECT TITLE:

NO.	DATE	REVISIONS
-----	------	-----------

M Mott MacDonald Florida, LLC
220 West Garden St., Suite 700
Pensacola, FL 32502
United States of America
F +1 (850) 484-8199
T +1 (850) 484-6011
www.mottmac.com/americas

M

**MOTT
MACDONALD**

Architects Engineers Surveyors
AA - C0000035 EB - 00001155 LB - 0006783

AIRPORT SPONSOR APPROVAL:

NAME _____

TITLE _____

DATE _____

SIGNATURE _____


GRAPHIC SCALE:
AS SHOWN

DRAWING TITLE

EXISTING LAND USE PLAN
WITH NOISE CONTOURS

DRAWING UPDATE BY: Mott MacDonald	
SCALE: 1" = 500'	DATE: NOVEMBER 2021
PROJECT NO.: 502402274	REV. NO.:
DRAWING NO.: SHEET 7 OF 9	

This drawing is the property of Mott MacDonald Florida, LLC., and may not be reproduced without written permission. This document should not be relied on or used in circumstances other than those for which it was originally prepared and for which Mott MacDonald was commissioned. Mott MacDonald accepts no responsibility for this document to any party other than the person or entity by whom it was commissioned.

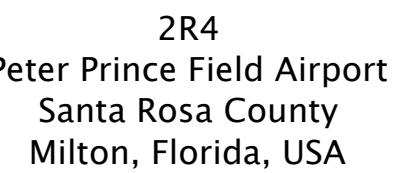

AIRPORT MASTER PLAN UPDATE

PETER PRINCE FIELD AIRPORT

PROJECT TITLE:

NO.	DATE	REVISIONS
-----	------	-----------

MOTT MACDONALD

Mott MacDonald Florida, LLC
220 West Garden St., Suite 700
Pensacola, FL 32502
United States of America
F +1 (850) 484-8199
T +1 (850) 484-6011
www.mottmac.com/americas

Architects Engineers Surveyors
AA - C0000035 EB - 0000155 LB - 0006783

AIRPORT SPONSOR APPROVAL:

NAME _____

TITLE

DATE _____

GRAPHIC SCALE:
S SHOWN

DRAWING TITLE

FUTURE LAND USE PLAN WITH NOISE CONTOURS

DRAWING UPDATE BY: Mott MacDonald

SCALE: 1" = 500' DATE: NOVEMBER 2023


1 = 500	NOVEMBER 2021
PROJECT NO:	REV. NO:

502402274

SHEET 8 OF 9

This drawing is the property of Mott MacDonald Florida, LLC., and may not be reproduced without written permission. This document should not be relied on or used in circumstances other than those for which it was originally prepared and for which Mott MacDonald was commissioned. Mott MacDonald accepts no responsibility for this document to any party other than the person entity by whom it was commissioned.


P:\402274 - SRC Peter Prince - Master Plan\Drawings\Civil\AIP CAD Drawings\Sheets\Plan Set\Sheet 9 - Property Inventory Map - Exhibit A.dwg Plot Date: Tuesday, March 15, 2022 3:49:45 PM By: Cordon Edwards

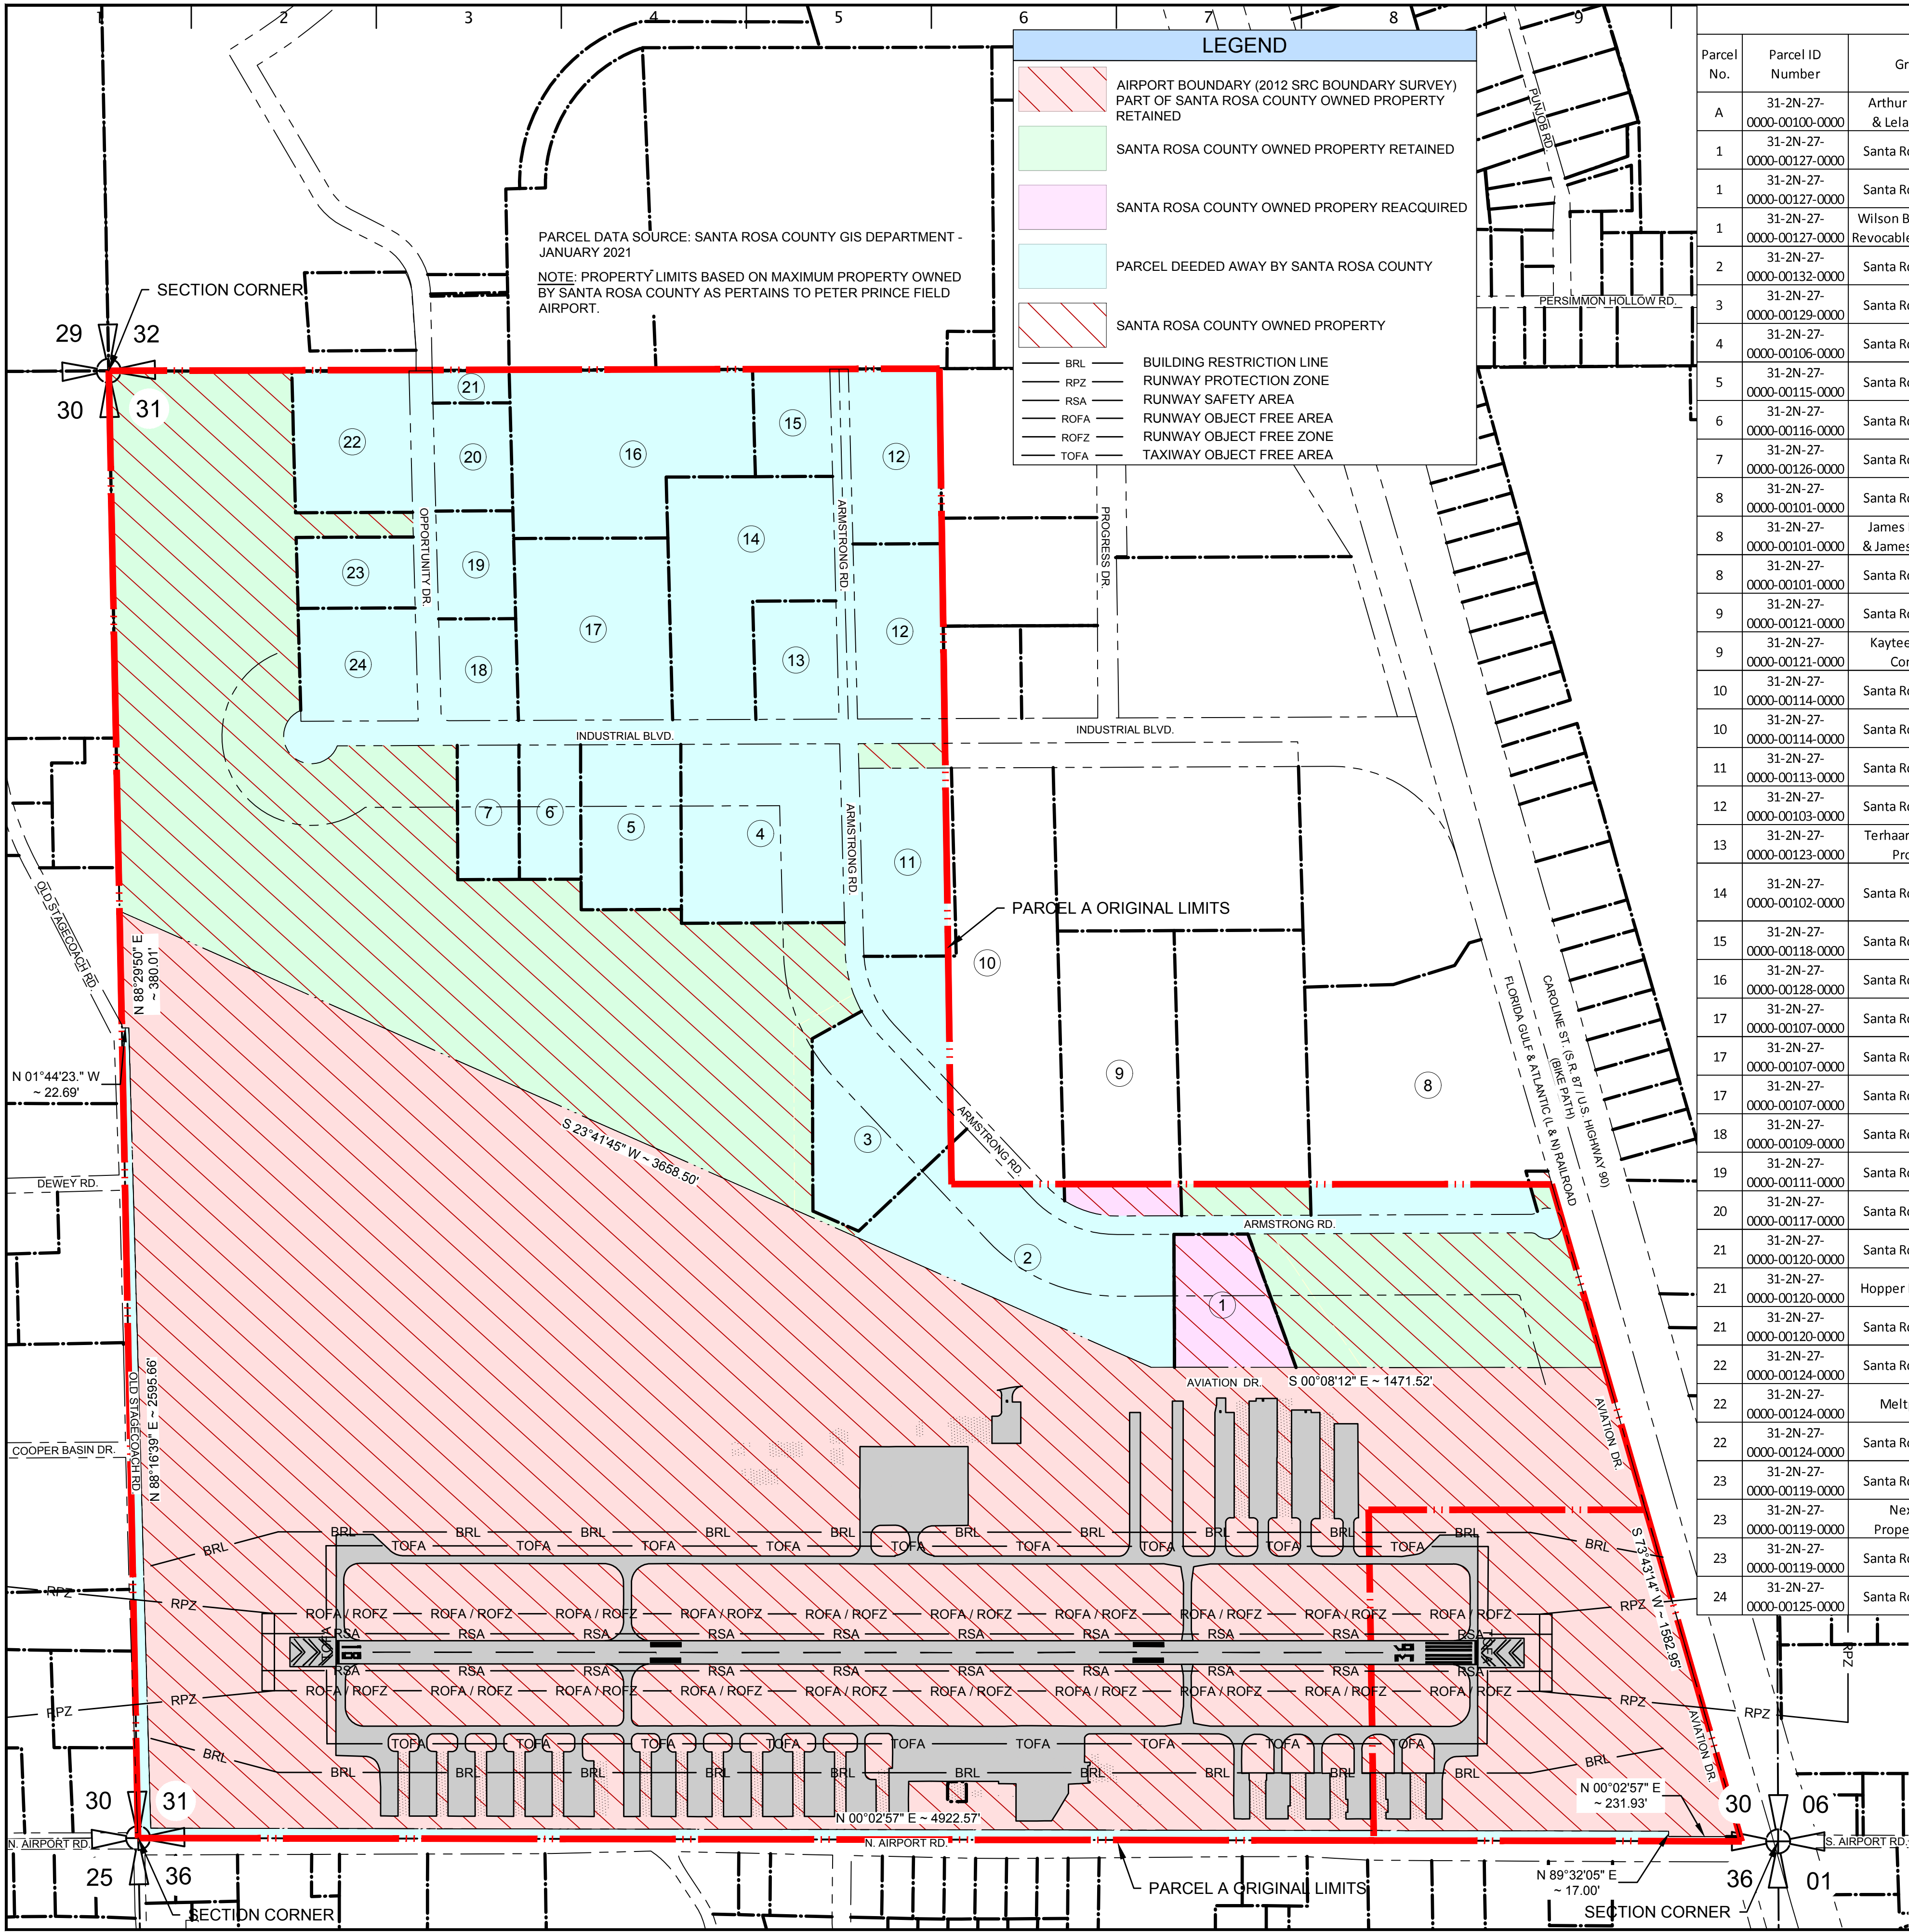

Parcel No.	Parcel ID Number	Grantor	Grantee	Property Address	Type of Interest Acquired	Acreage	Official Records	Type of Conveyance Instrument	Date	Section, Township & Range
A	31-2N-27-0000-00100-0000	Arthur W. Tobias & Lela R. Tobias	Santa Rosa County		Fee Simple	460.2	BK. 43, PG. 543-544	Warranty Deed	8/23/1943	Sec. 31, T-2-N, R-27-W
1	31-2N-27-0000-00127-0000	Santa Rosa County	Riley Brothers Investments, LLC	7898 Armstrong Rd. Milton, FL 32583		3.14	BK. 2847, PG. 1492		8/5/2008	Sec. 31, T-2-N, R-27-W
1	31-2N-27-0000-00127-0000	Santa Rosa County	Riley Brothers Investments, LLC	7898 Armstrong Rd. Milton, FL 32583		3.14	BK. 2882, PG. 750		2/12/2009	Sec. 31, T-2-N, R-27-W
1	31-2N-27-0000-00127-0000	Wilson B. Robertson Revocable Living Trust	Santa Rosa County	7898 Armstrong Rd. Milton, FL 32583		3.14	BK. 4095, PG. 527		3/30/2021	Sec. 31, T-2-N, R-27-W
2	31-2N-27-0000-00132-0000	Santa Rosa County	Gulf Cable Properties, LLC	5521 Armstrong Rd. Milton, FL 32583		8.32	BK. 4110, PG. 243		4/28/2021	Sec. 31, T-2-N, R-27-W
3	31-2N-27-0000-00129-0000	Santa Rosa County	Davis Express, Inc.	Armstrong Rd. Milton, FL 32583	Fee Simple	5	BK. 3059, PG. 298	Special Warranty Deed	5/26/2011	Sec. 31, T-2-N, R-27-W
4	31-2N-27-0000-00106-0000	Santa Rosa County	Southland Holding, Inc.	8052 Armstrong Rd. Milton, FL 32583		6.95	BK. 1650, PG. 749	County Deed	11/25/1997	Sec. 31, T-2-N, R-27-W
5	31-2N-27-0000-00115-0000	Santa Rosa County	Suncoast Building Components, LLC	5689 Industrial Blvd. Milton, FL 32583		3.99	BK. 2178, PG. 916	County Deed	7/31/2003	Sec. 31, T-2-N, R-27-W
6	31-2N-27-0000-00116-0000	Santa Rosa County	Trinity DNA Solutions, LLC	5697 Industrial Blvd. Milton, FL 32583		2	BK. 2212, PG. 767	County Deed	9/26/2003	Sec. 31, T-2-N, R-27-W
7	31-2N-27-0000-00126-0000	Santa Rosa County	Bay Area Food Bank, Inc.	5709 Industrial Blvd. Milton, FL 32583		2	BK. 2770, PG. 1254	County Deed	9/20/2007	Sec. 31, T-2-N, R-27-W
8	31-2N-27-0000-00101-0000	Santa Rosa County	James D. Cronley & James E. Cronley	5505 Armstrong Rd. Milton, FL 32583		12.39	BK. 480, PG. 681		7/13/1979	Sec. 31, T-2-N, R-27-W
8	31-2N-27-0000-00101-0000	James D. Cronley & James E. Cronley	Santa Rosa County	5505 Armstrong Rd. Milton, FL 32583		12.39	BK. 547, PG. 98		6/11/1981	Sec. 31, T-2-N, R-27-W
8	31-2N-27-0000-00101-0000	Santa Rosa County	Pierce Hardy Limited Partnership	5505 Armstrong Rd. Milton, FL 32583		12.39	BK. 2225, PG. 1285		11/3/2003	Sec. 31, T-2-N, R-27-W
9	31-2N-27-0000-00121-0000	Santa Rosa County	Kaytee Products Company	Armstrong Rd. Milton, FL 32583		8.05	BK. 2510, PG. 1313		9/19/2005	Sec. 31, T-2-N, R-27-W
9	31-2N-27-0000-00121-0000	Kaytee Products Company	Santa Rosa County	Armstrong Rd. Milton, FL 32583		8.05	BK. 2711, PG. 537		3/12/2007	Sec. 31, T-2-N, R-27-W
10	31-2N-27-0000-00114-0000	Santa Rosa County	Terhaar & Cronley Property Company	7999 Armstrong Rd. Milton, FL 32583	Fee Simple	11.29	BK. 1832, PG. 1575	County Deed	6/21/2000	Sec. 31, T-2-N, R-27-W
10	31-2N-27-0000-00114-0000	Santa Rosa County	Terhaar & Cronley Property Company	7999 Armstrong Rd. Milton, FL 32583	Fee Simple	11.29	BK. 2562, PG. 215	County Deed	2/6/2006	Sec. 31, T-2-N, R-27-W
11	31-2N-27-0000-00113-0000	Santa Rosa County	Sun Steel, Inc.	8031 Armstrong Rd. Milton, FL 32583		4.2	BK. 1729, PG. 695	County Deed	12/15/1998	Sec. 31, T-2-N, R-27-W
12	31-2N-27-0000-00103-0000	Santa Rosa County	Global Distribution and Liquidation, Inc.	5600 Industrial Blvd. Milton, FL 32583		7.52	BK. 2342, PG. 1253	County Deed	8/19/2004	Sec. 31, T-2-N, R-27-W
13	31-2N-27-0000-00123-0000	Terhaar & Cronley Property	Americana Products Company Inc.	8100 Armstrong Rd. Milton, FL 32583		2.5	BK. 2560, PG. 1330	Warranty Deed	1/27/2006	Sec. 31, T-2-N, R-27-W
14	31-2N-27-0000-00102-0000	Santa Rosa County	Industrial Development Authority & Armstrong-Hunt, Inc.	Industrial Blvd. Milton, FL 32583		7.51	BK. 558, PG. 684	Sales Agreement	9/1/1981	Sec. 31, T-2-N, R-27-W
15	31-2N-27-0000-00118-0000	Santa Rosa County	Global Distribution and Liquidation, Inc.	8188 Armstrong Rd. Milton, FL 32583		2	BK. 2342, PG. 1253	County Deed	8/19/2004	Sec. 31, T-2-N, R-27-W
16	31-2N-27-0000-00128-0000	Santa Rosa County	Gulf Cable Properties, LLC	5710 Industrial Blvd. Milton, FL 32583		8.42	BK. 2963, PG. 1195	County Deed	3/11/2010	Sec. 31, T-2-N, R-27-W
17	31-2N-27-0000-00107-0000	Santa Rosa County	Superior Aluminum Trailers Manufacturing	5700 Industrial Blvd. Milton, FL 32583		7	BK. 1032, PG. 15	Lease Purchase Agreement	7/7/1989	Sec. 31, T-2-N, R-27-W
17	31-2N-27-0000-00107-0000	Santa Rosa County	Sidekick Trailers, Inc.	5700 Industrial Blvd. Milton, FL 32583		7	BK. 1728, PG. 738	Assignment and Assumption	12/10/1998	Sec. 31, T-2-N, R-27-W
17	31-2N-27-0000-00107-0000	Santa Rosa County	Sidekick Trailers, Inc.	5700 Industrial Blvd. Milton, FL 32583		7	BK. 1787, PG. 197	County Deed	10/12/1999	Sec. 31, T-2-N, R-27-W
18	31-2N-27-0000-00109-0000	Santa Rosa County	Chromalloy Compressor Technologies, Inc.	8101 Opportunity Dr. Milton, FL 32583		1.89	BK. 1179, PG. 43	County Deed	6/24/1990	Sec. 31, T-2-N, R-27-W
19	31-2N-27-0000-00111-0000	Santa Rosa County	Robert L. Fowlkes and Margaret G. Fowlkes	8119 Opportunity Dr. Milton, FL 32583		2	BK. 1435, PG. 1224	Warranty Deed	9/7/1994	Sec. 31, T-2-N, R-27-W
20	31-2N-27-0000-00117-0000	Santa Rosa County	Production Metal Stampings, Inc.	8133 Opportunity Dr. Milton, FL 32583		2	BK. 2293, PG. 414		5/5/2004	Sec. 31, T-2-N, R-27-W
21	31-2N-27-0000-00120-0000	Santa Rosa County	Hopper Holding Company	Opportunity Dr. Milton, FL 32583		0.6	BK. 2510, PG. 1440	County Deed	6/30/2005	Sec. 31, T-2-N, R-27-W
21	31-2N-27-0000-00120-0000	Hopper Holding Co.	Santa Rosa County	Opportunity Dr. Milton, FL 32583		0.6	K. 2703, PG. 75	Warranty Deed	2/20/2007	Sec. 31, T-2-N, R-27-W
21	31-2N-27-0000-00120-0000	Santa Rosa County	Gulf Cable Properties, LLC	Opportunity Dr. Milton, FL 32583		0.6	BK. 3574, PG. 1106	County Deed	10/11/2016	Sec. 31, T-2-N, R-27-W
22	31-2N-27-0000-00124-0000	Santa Rosa County	Meltpro, Inc.	8148 Opportunity Dr. Milton, FL 32583		4	BK. 2675, PG. 1800	County Deed	8/28/2006	Sec. 31, T-2-N, R-27-W
22	31-2N-27-0000-00124-0000	Meltpro, Inc.	Santa Rosa County	8148 Opportunity Dr. Milton, FL 32583		4	BK. 3334, PG. 88	Warranty Deed	3/31/2014	Sec. 31, T-2-N, R-27-W
22	31-2N-27-0000-00124-0000	Santa Rosa County	Quality Assurance Machining & Design, LLC	8148 Opportunity Dr. Milton, FL 32583		4	BK. 3803, PG. 1882	County Deed	2/14/2019	Sec. 31, T-2-N, R-27-W
23	31-2N-27-0000-00119-0000	Santa Rosa County	Next Step Properties, LLC	8124 Opportunity Dr. Milton, FL 32583		2	BK. 2471, PG. 1029	County Deed	7/5/2005	Sec. 31, T-2-N, R-27-W
23	31-2N-27-0000-00119-0000	Next Step Properties, LLC	Santa Rosa County	8124 Opportunity Dr. Milton, FL 32583		2	BK. 2599, PG. 1375	Warranty Deed	5/10/2006	Sec. 31, T-2-N, R-27-W
23	31-2N-27-0000-00119-0000	Santa Rosa County	JCK Enterprises, LLC	8124 Opportunity Dr. Milton, FL 32583		2	BK. 3635, PG. 1211	County Deed	6/22/2017	Sec. 31, T-2-N, R-27-W
24	31-2N-27-0000-00125-0000	Santa Rosa County	Ropella & Associated, Inc.	8100 Opportunity Dr. Milton, FL 32583		3.09	BK. 2768, PG. 1672	County Deed	8/28/2007	Sec. 31, T-2-N, R-27-W

3°11'W ±0°21" MAGNETIC DECLINATION ESTABLISHED 2021
JANUARY 2021 ANNUAL RATE OF CHANGE (0°5'W)

SOURCE:
NATIONAL GEOPHYSICAL DATA CENTER WEBSITE:
<http://www.ngdc.noaa.gov>

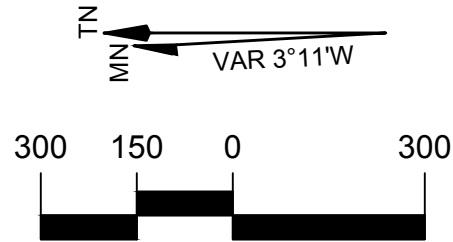

2R4
Peter Prince Field Airport
Santa Rosa County
Milton, Florida, USA

PROJECT TITLE:
**AIRPORT MASTER PLAN UPDATE
PETER PRINCE FIELD AIRPORT**

NO. DATE REVISIONS

M Mott MacDonald Florida, LLC
220 West Garden St., Suite 700
Pensacola, FL 32502
United States of America
F +1 (850) 484-8199
T +1 (850) 484-6011
www.mottmac.com/americas
Architects Engineers Surveyors
AA - C5000035 EB - 0000155 LB - 0006783

AIRPORT SPONSOR APPROVAL:

NAME _____
TITLE _____
DATE _____
SIGNATURE _____

GRAPHIC SCALE:
AS SHOWN

DRAWING TITLE
**PROPERTY INVENTORY MAP
- EXHIBIT "A"**

DRAWING UPDATE BY: Mott MacDonald
SCALE: 1" = 300'
DATE: NOVEMBER 2021
PROJECT NO.: 502402274
REV. NO.:
DRAWING NO.: SHEET 9 OF 9

This drawing is the property of Mott MacDonald Florida, LLC, and may not be reproduced without written permission. This document should not be relied on or used in circumstances other than those for which it was originally prepared and for which Mott MacDonald was commissioned. Mott MacDonald accepts no responsibility for this document to any party other than the person or entity by whom it was commissioned.