

Drawing name: K:\FTL_Aviation\144086019 - Belle Glade ALP\CAD\Plan Sheets\X10_01-COVER.dwg 1 COVER SHEET Aug 29, 2019 5:42pm by: monica.mendelson

This document, together with the concepts and designs presented herein, as an instrument of service, is intended only for the specific purpose and client for which it was prepared. Reuse of and improper reliance on this document without written authorization and adaptation by Kinney-Horn and Associates, Inc. shall be without liability to Kinney-Horn and Associates, Inc.




SHEET INDEX

NOTE: Following the preparation of a 2013 Master Plan, this ALP originally received Conditional Approval from the FAA Orlando Airports District Office on Dec. 30, 2013 and was subsequently adopted by the City on Jan. 1, 2014. Since then, new field data and interim development strategies have occurred that are now reflected in the July 2016 and July 2019 ALP Revisions.

[illegible]

DECLARED DISTANCES - EXISTING CONDITIONS

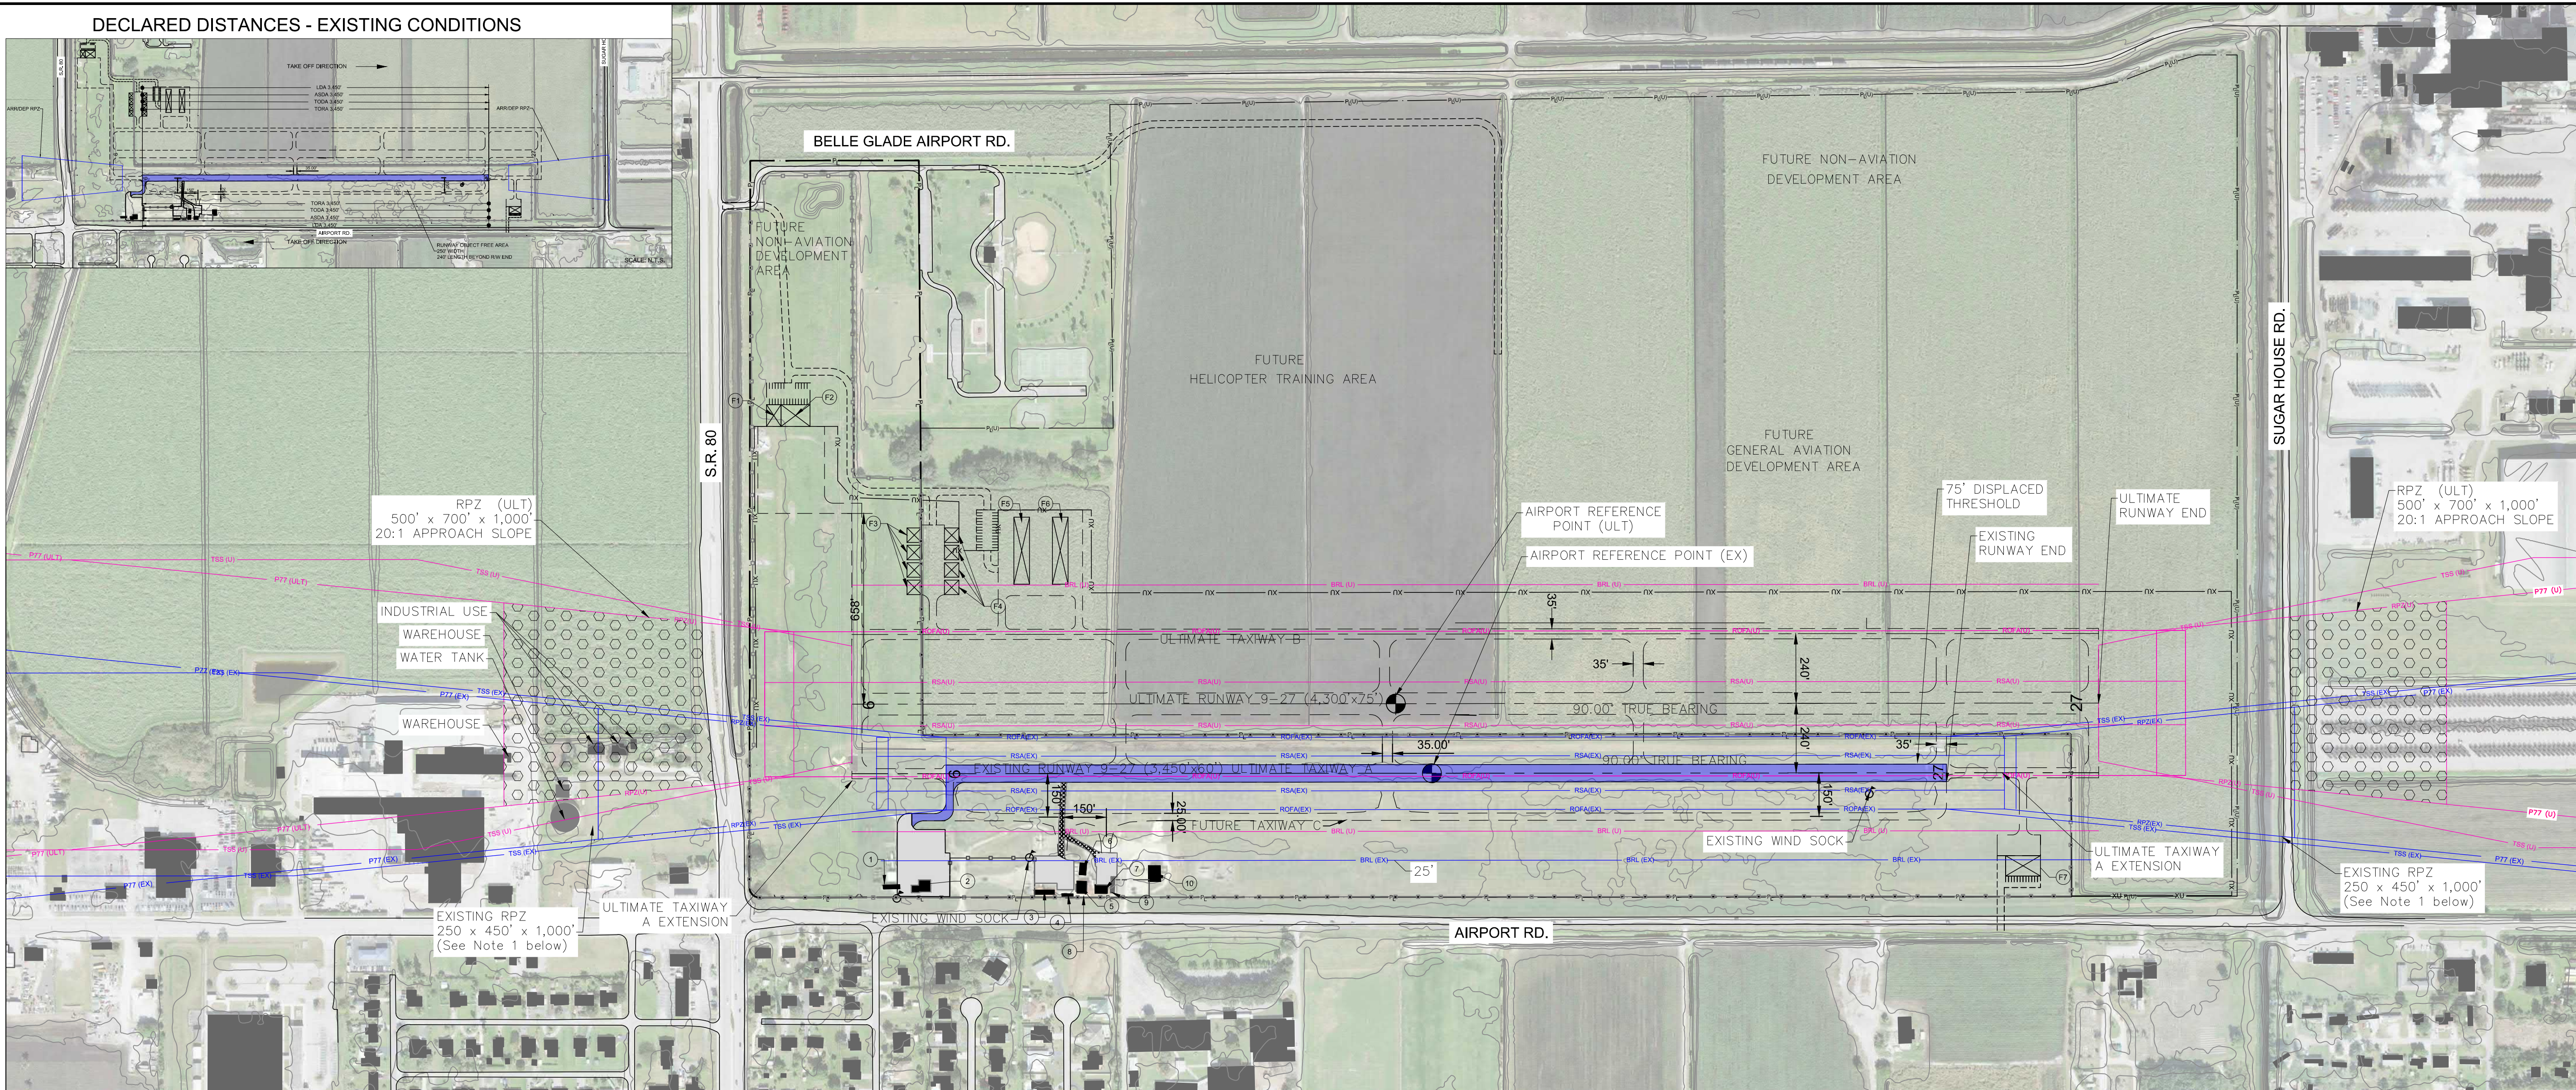

RUNWAY DATA				
ITEM		RUNWAY 9-27		
		EXISTING	ULTIMATE	
RUNWAY LENGTH x WIDTH (FT.)		3,450' x 60'	4,300' x 75'	
EFFECTIVE GRADIENT		0.0%	0.0%	
% WIND COVERAGE	12 MPH / 10.5 KNOTS	91.39%	SAME	
	15 MPH / 13.5 KNOTS	96.15%	SAME	
RUNWAY PAVEMENT DESIGN STRENGTH (000 LBS)		12.5 SWG	12.5 SWG	
RUNWAY SURFACE TYPE		ASPHALT	ASPHALT	
MAXIMUM RUNWAY ELEVATION (NAVD 88)		10.9'	14' (EST)	
RUNWAY LIGHTING		LIRL *	NONE	
RUNWAY MARKING		BASIC	BASIC	
RUNWAY DESIGN CODE		A-(S)-VIS	A-II-VIS	
RUNWAY ENDS		9' 27'	9'	27'
RUNWAY END ELEVATION (NAVD 88)		10.9' 10.5'	14' (EST)	14' (EST)
DECLARED DISTANCES				
TAKE-OFF RUN AVAILABLE (TORA)		3,450'	4,300'	4,300'
TAKE-OFF DISTANCE AVAILABLE (TODA)		3,450'	4,300'	4,300'
ACCELERATE STOP DISTANCE AVAILABLE (ASDA)		3,450'	4,300'	4,300'
LANDING DISTANCE AVAILABLE (LDA)		3,450'	4,300'	4,300'
RUNWAY PROTECTION ZONE (RPZ) DIMENSIONS	LENGTH	1,000'	1,000'	1,000'
	WIDTH (INNER/OUTER)	250'/450'	500'/700'	500'/700'
APPROACH LIGHTING		NONE	NONE	NONE
F A R. PART 77 IMAGINARY AIRSPACE SURFACES	APPROACH CATEGORY	A(V)	A(V)	A(V)
	APPROACH SURFACE SLOPES	20:1	20:1	20:1
NAVAIDS	ELECTRONIC NAVAIDS	NONE	NONE	NONE
	VISUAL APPROACH AIDS	NONE	NONE	NONE
APPROACH VISIBILITY MINIMUMS		N/A	N/A	N/A
RUNWAY SAFETY AREA (RSA) WIDTH x LENGTH BEYOND RWY END		120' X 240'	150' X 300'	
RUNWAY OBJECT FREE AREA (OFA) WIDTH x LENGTH BRE		250' X 240'	500' X 300'	
RUNWAY OBJECT FREE ZONE (OFZ) WIDTH x LENGTH BRE		250' X 200'	400' X 200'	

* LIRL PROVIDED BY NON-STANDARD LED SOLAR LIGHTING SYSTEM

AIRPORT DATA		
EXISTING	ULTIMATE	
ESTABLISHED AIRPORT ELEVATION (NAVD 88)	10.5'	14' (EST)
AIRPORT REFERENCE POINT COORDINATES (NAD '83)	LATITUDE 28°41'53.51" N LONGITUDE 80°39'36.92" W	28°41'55.88" N 80°39'35.82" W
MEAN TEMPERATURE - HOTTEST MONTH	92.7° F	SAME
AIRPORT & TERMINAL NAVIGATIONAL AID	NONE	NONE
AIRPORT ACREAGE	85.89 AC	334.6 AC
AIRPORT REFERENCE CODE	A-I (SMALL)	A-II
CRITICAL DESIGN AIRCRAFT	S2R	AT-502

NOTES:

DATA/COORDINATE SYSTEMS:
 HORIZONTAL - NAD 1983 STATE PLANE, FLORIDA EAST
 VERTICAL - NAVD 88

TOPOGRAPHIC AND PLANNING INFORMATION OBTAINED FROM PALM BEACH COUNTY GIS, 2013 & FIELD SURVEY CONDUCTED BY PING SURVEYING INC. ON 04/15/2015

RUNWAY END COORDINATES			
RUNWAY END	LATITUDE	LONGITUDE	ELEVATION
EXISTING RUNWAY 9	26° 41' 53.54" N	80° 39' 55.95" W	10.9'
EXISTING RUNWAY 27	26° 41' 53.48" N	80° 39' 17.90" W	10.5'
ULTIMATE RUNWAY 9	26° 41' 55.92" N	80° 39' 59.53" W	14' (EST)
ULTIMATE RUNWAY 27	26° 41' 55.84" N	80° 39' 12.11" W	14' (EST)

NOTES:
 EXISTING ELEVATIONS BASED ON FIELD SURVEY CONDUCTED BY PAG SURVEYORS INC. ON JULY 6, 2015.

BUILDING/FACILITIES LIST			
EXISTING BUILDINGS		FUTURE BUILDINGS	
NUMBER	USE / TENANT	NUMBER	USE / TENANT
1	GLADES AG SERVICE	F1	FBO
2	GLADES AG SERVICE	F2	FBO HANGAR
3	ROMA, INC.	F3	BOX HANGARS
4	ROMA, INC.	F4	BOX HANGARS
5	ROMA, INC.	F5	T-HANGARS
6	ROMA, INC.	F6	T-HANGARS
7	AERIAL CROP PROTECTION	F7	AIRPORT MAINTENANCE
8	AERIAL CROP PROTECTION		
9	AERIAL CROP PROTECTION		
10	AERIAL CROP PROTECTION		

LEGEND		
	EXISTING	ULTIMATE
RUNWAY SAFETY AREAS (RSA)	— RSA (EX) —	— RSA (U) —
RUNWAY OBJECT FREE AREAS (ROFA)	— ROFA (EX) —	— ROFA (U) —
RUNWAY PROTECTION ZONE (RPZ)	— RPZ (EX) —	— RPZ (U) —
BUILDING RESTRICTION LINE (25' CLEAR)	— BRL (EX) —	— BRL (U) —
PAVED AIRFIELD FACILITIES		
ROADWAYS		
BUILDING STRUCTURES		
AIRPORT REFERENCE POINT (ARP)		
GROUND CONTOUR	— 16' —	N/A
FENCE		— XU — XU — XU —
AIRPORT PROPERTY LINE		— g (U) —
RPZ AVIGATION EASEMENT		
PAVEMENT REMOVAL		
APRON PAVEMENT		


CONSTRUCTION NOTICE REQUIREMENT

TO PROTECT OPERATIONAL SAFETY AND FUTURE DEVELOPMENT, ALL PROPOSED CONSTRUCTION ON THE AIRPORT MUST BE COORDINATED WITH THE FAA AIRPORTS DISTRICT OFFICE PRIOR TO CONSTRUCTION. FAA'S REVIEW TAKES APPROXIMATELY 60 DAYS.

FAA DISCLAIMER

THE CONTENTS OF THIS EXHIBIT REFLECT THE VIEWS OF THE CITY OF BELLE GLADE WHICH IS RESPONSIBLE FOR THE FACTS AND ACCURACY OF THE DATA PRESENTED HEREIN. THE CONTENTS DO NOT NECESSARILY REFLECT THE OFFICIAL VIEWS OR POLICY OF THE FAA. ACCEPTANCE OF THIS EXHIBIT DOES NOT IN ANY WAY CONSTITUTE A COMMITMENT ON THE PART OF THE UNITED STATES TO PARTICIPATE IN ANY DEVELOPMENT DEPICTED THEREIN NOR DOES IT INDICATE THAT THE PROPOSED DEVELOPMENT IS ENVIRONMENTALLY ACCEPTABLE IN ACCORDANCE WITH PUBLIC LAWS 91-190, 91-258, 94-353, AND/OR 90-495.

1. PER FAA "INTERIM GUIDANCE ON RUNWAYS WITHIN A RUNWAY PROTECTION ZONE" (9-27-12) THE RUNWAY PROTECTION ZONES ASSOCIATED WITH THE INTERIM RUNWAY ALIGNMENT DEPICTED HEREIN RECEIVED A FAVORABLE DETERMINATION FROM FAA HEADQUARTERS (APP-400 & AAS-100) AND THE ORLANDO AIRPORT DISTRICT OFFICE ON 7-5-16.

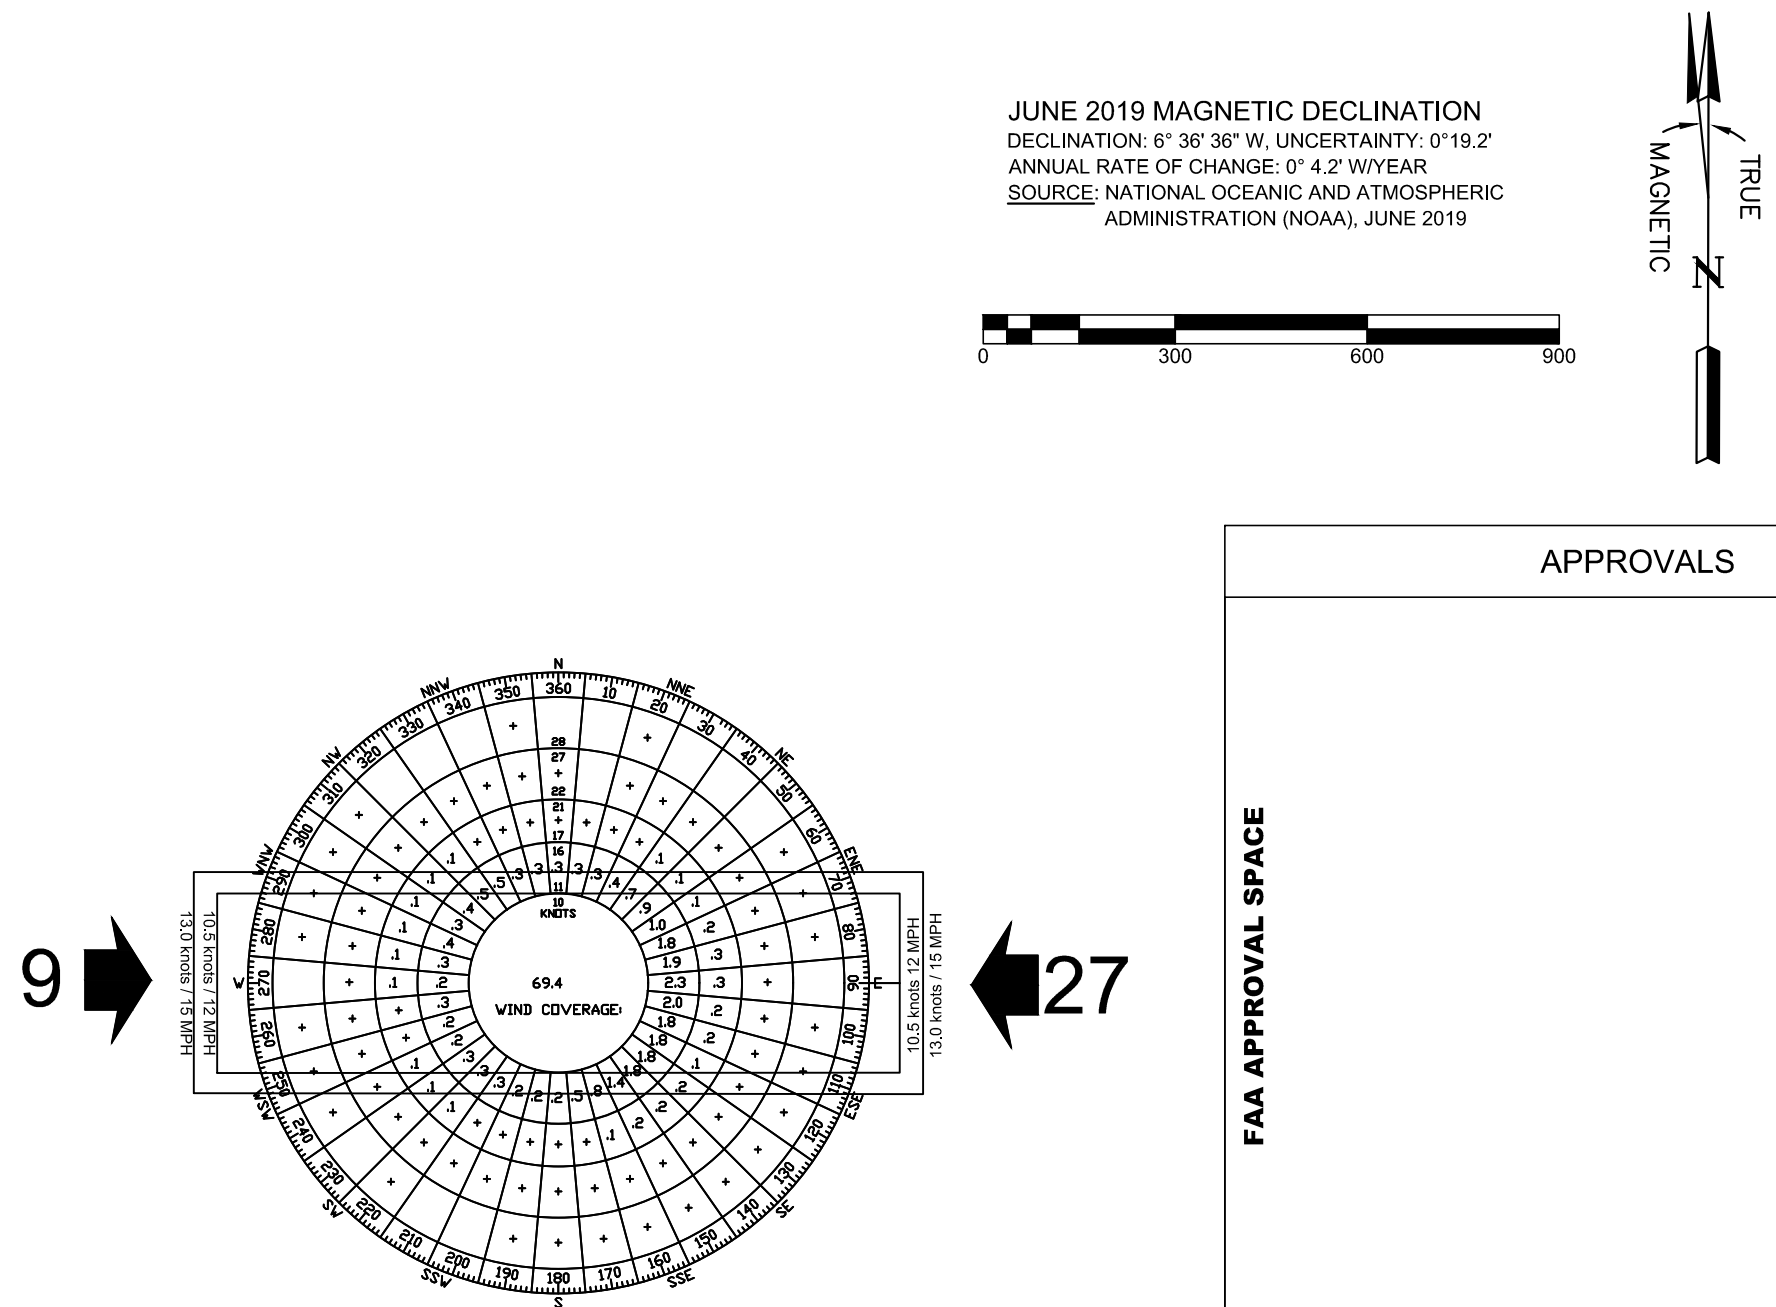

ALL WEATHER WIND ROSE				
RUNWAY(S)	CROSSWIND COMPONENT (KNOTS)			
	10.5	13.0	16.0	20.0
9-27	91.39%	96.15%	99.15%	99.83%

SOURCE: NATIONAL CLIMATIC DATA CENTER, 2019;
PALM BEACH INT'L AIRPORT; STATION 72203 (USAF) /1284
PERIOD: 2009-2018

APPROVALS




FAA APPROVAL SPACE

CITY OF BELLE GLADE

BY: _____

TITLE: _____ DATE: _____





SHEET NUMBER		DATE 8/30/2019		BELLE GLADE STATE MUNICIPAL AIRPORT CITY OF BELLE GLADE, FLORIDA 110 DR. MARTIN LUTHER KING JR. BLVD BELLE GLADE, FLORIDA 33430		PREPARED BY Kimley»Horn 1501 W. PALMWAY, SUITE 3240 WEST PALM BEACH, FL 33411 PHONE: 561-845-0665 FAX: 561-863-8175 WWW.KIMLEY-HORN.COM		SCALE AS SHOWN 5 6 DRAWN BY CDU AS 4 3 SOUTH PARALLEL TAXWAY ADDED PER FAA/FOOT 3 POST RUNWAY 9-27 RELOCATION UPDATE 5 DESIGNED BY DRB 2 UPDATED SURVEY INFORMATION 2 CHECKED BY KSC 1 SHIFTED INTERM & ULTIMATE RW 9-27 ALIGNMENT 1 NO. REVISIONS		08/30/2019 KSC 09/16/2016 KSC 11/12/2015 CDU 11/17/2015 CDU 11/17/2015 CDU DATE BY	
--------------	--	-------------------	--	--	--	--	--	---	--	--	--

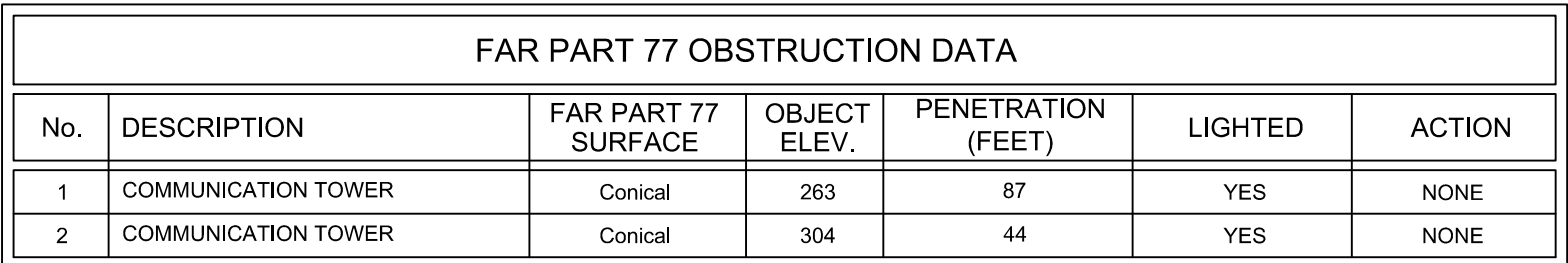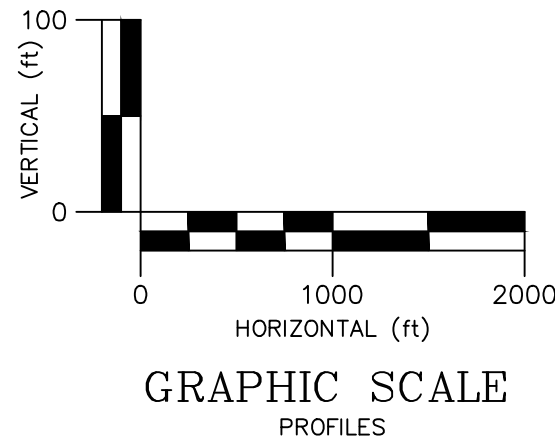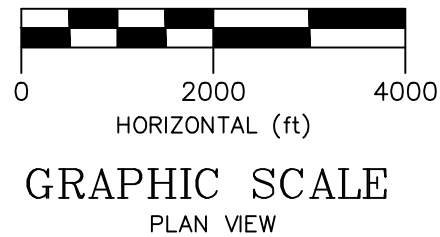



1. PART 77 IMAGINARY SURFACES DEPICTED ARE FOR THE "ULTIMATE" RUNWAY CONFIGURATION.
2. REFER TO THE INNER PORTION OF THE APPROACH SURFACE DRAWING PLAN VIEW DETAILS (SHEET 6) FOR CLOSE-IN OBSTRUCTIONS.

BELLE GLADE STATE MUNICIPAL AIRPORT CITY OF BELLE GLADE, FLORIDA 110 DR. MARTIN LUTHER KING JR. BLVD BELLE GLADE, FLORIDA 33430		PREPARED BY Kimley»Horn 1920 MEADOW WAY SUITE 200 WEST PALM BEACH, FL 33411 PHONE: 561-845-0665 FAX: 561-863-8175 WWW.KIMLEY-HORN.COM		SCALE AS SHOWN	
3	OF	7	DATE	8/30/2019	5
PROJECT NO.		144086019		6	
SHEET NUMBER				7	
				DRAWN BY	
				CDS	
				DESIGNED BY	
				DRB	
				CHECKED BY	
				KSC	
				NO.	
				BY	
				DATE	
				REVISIONS	
				1	
				2	
This document, together with the concepts and designs presented herein, as an instrument of service, is intended only for the specific purpose and client for which it was prepared. Reuse of and improper reliance on this document without written authorization and adaptation by Kimley-Horn and Associates, Inc. shall be without liability to Kimley-Horn and Associates, Inc.

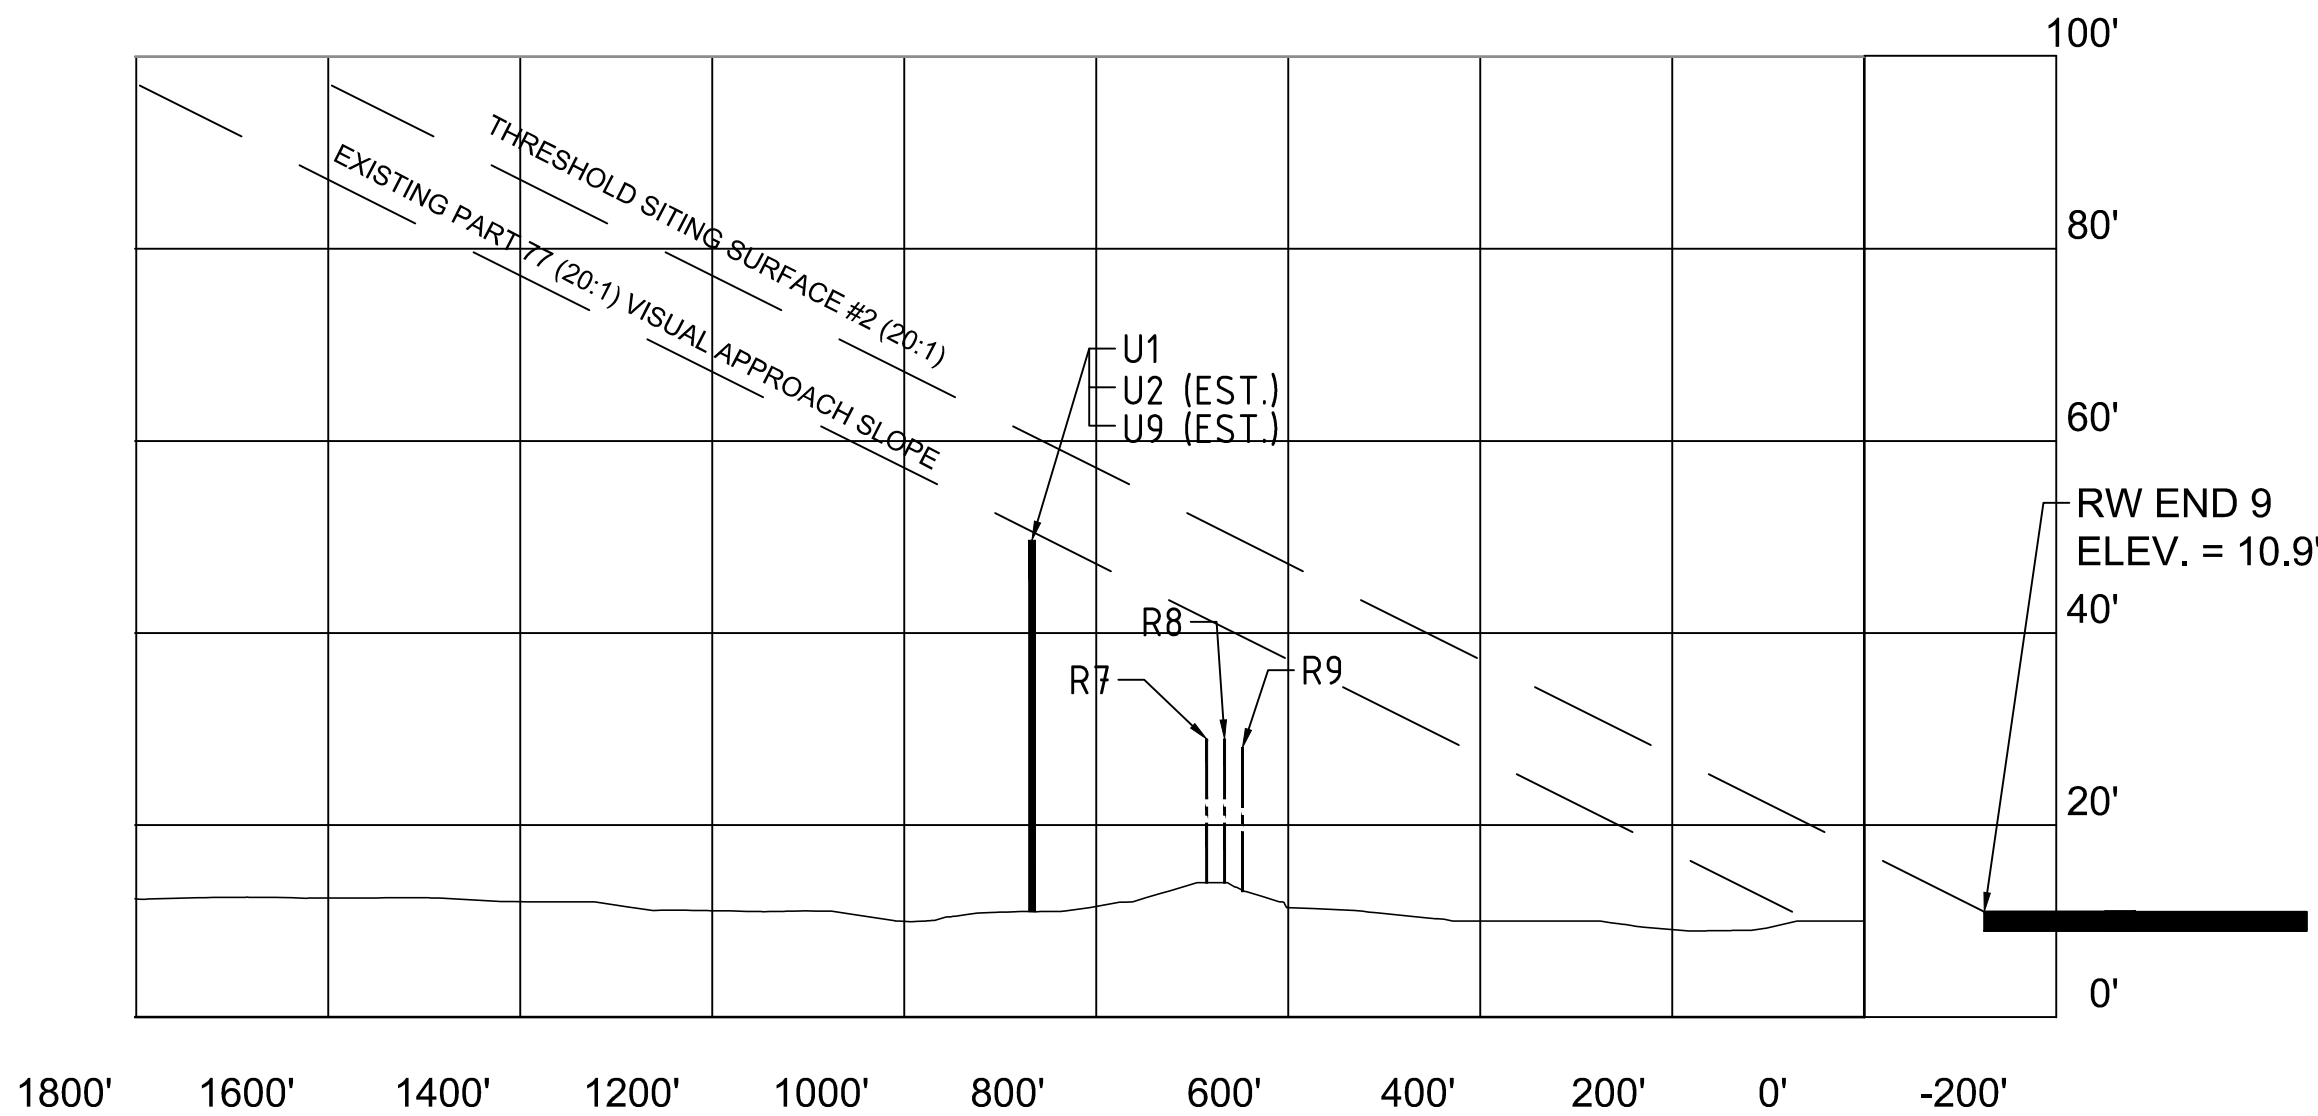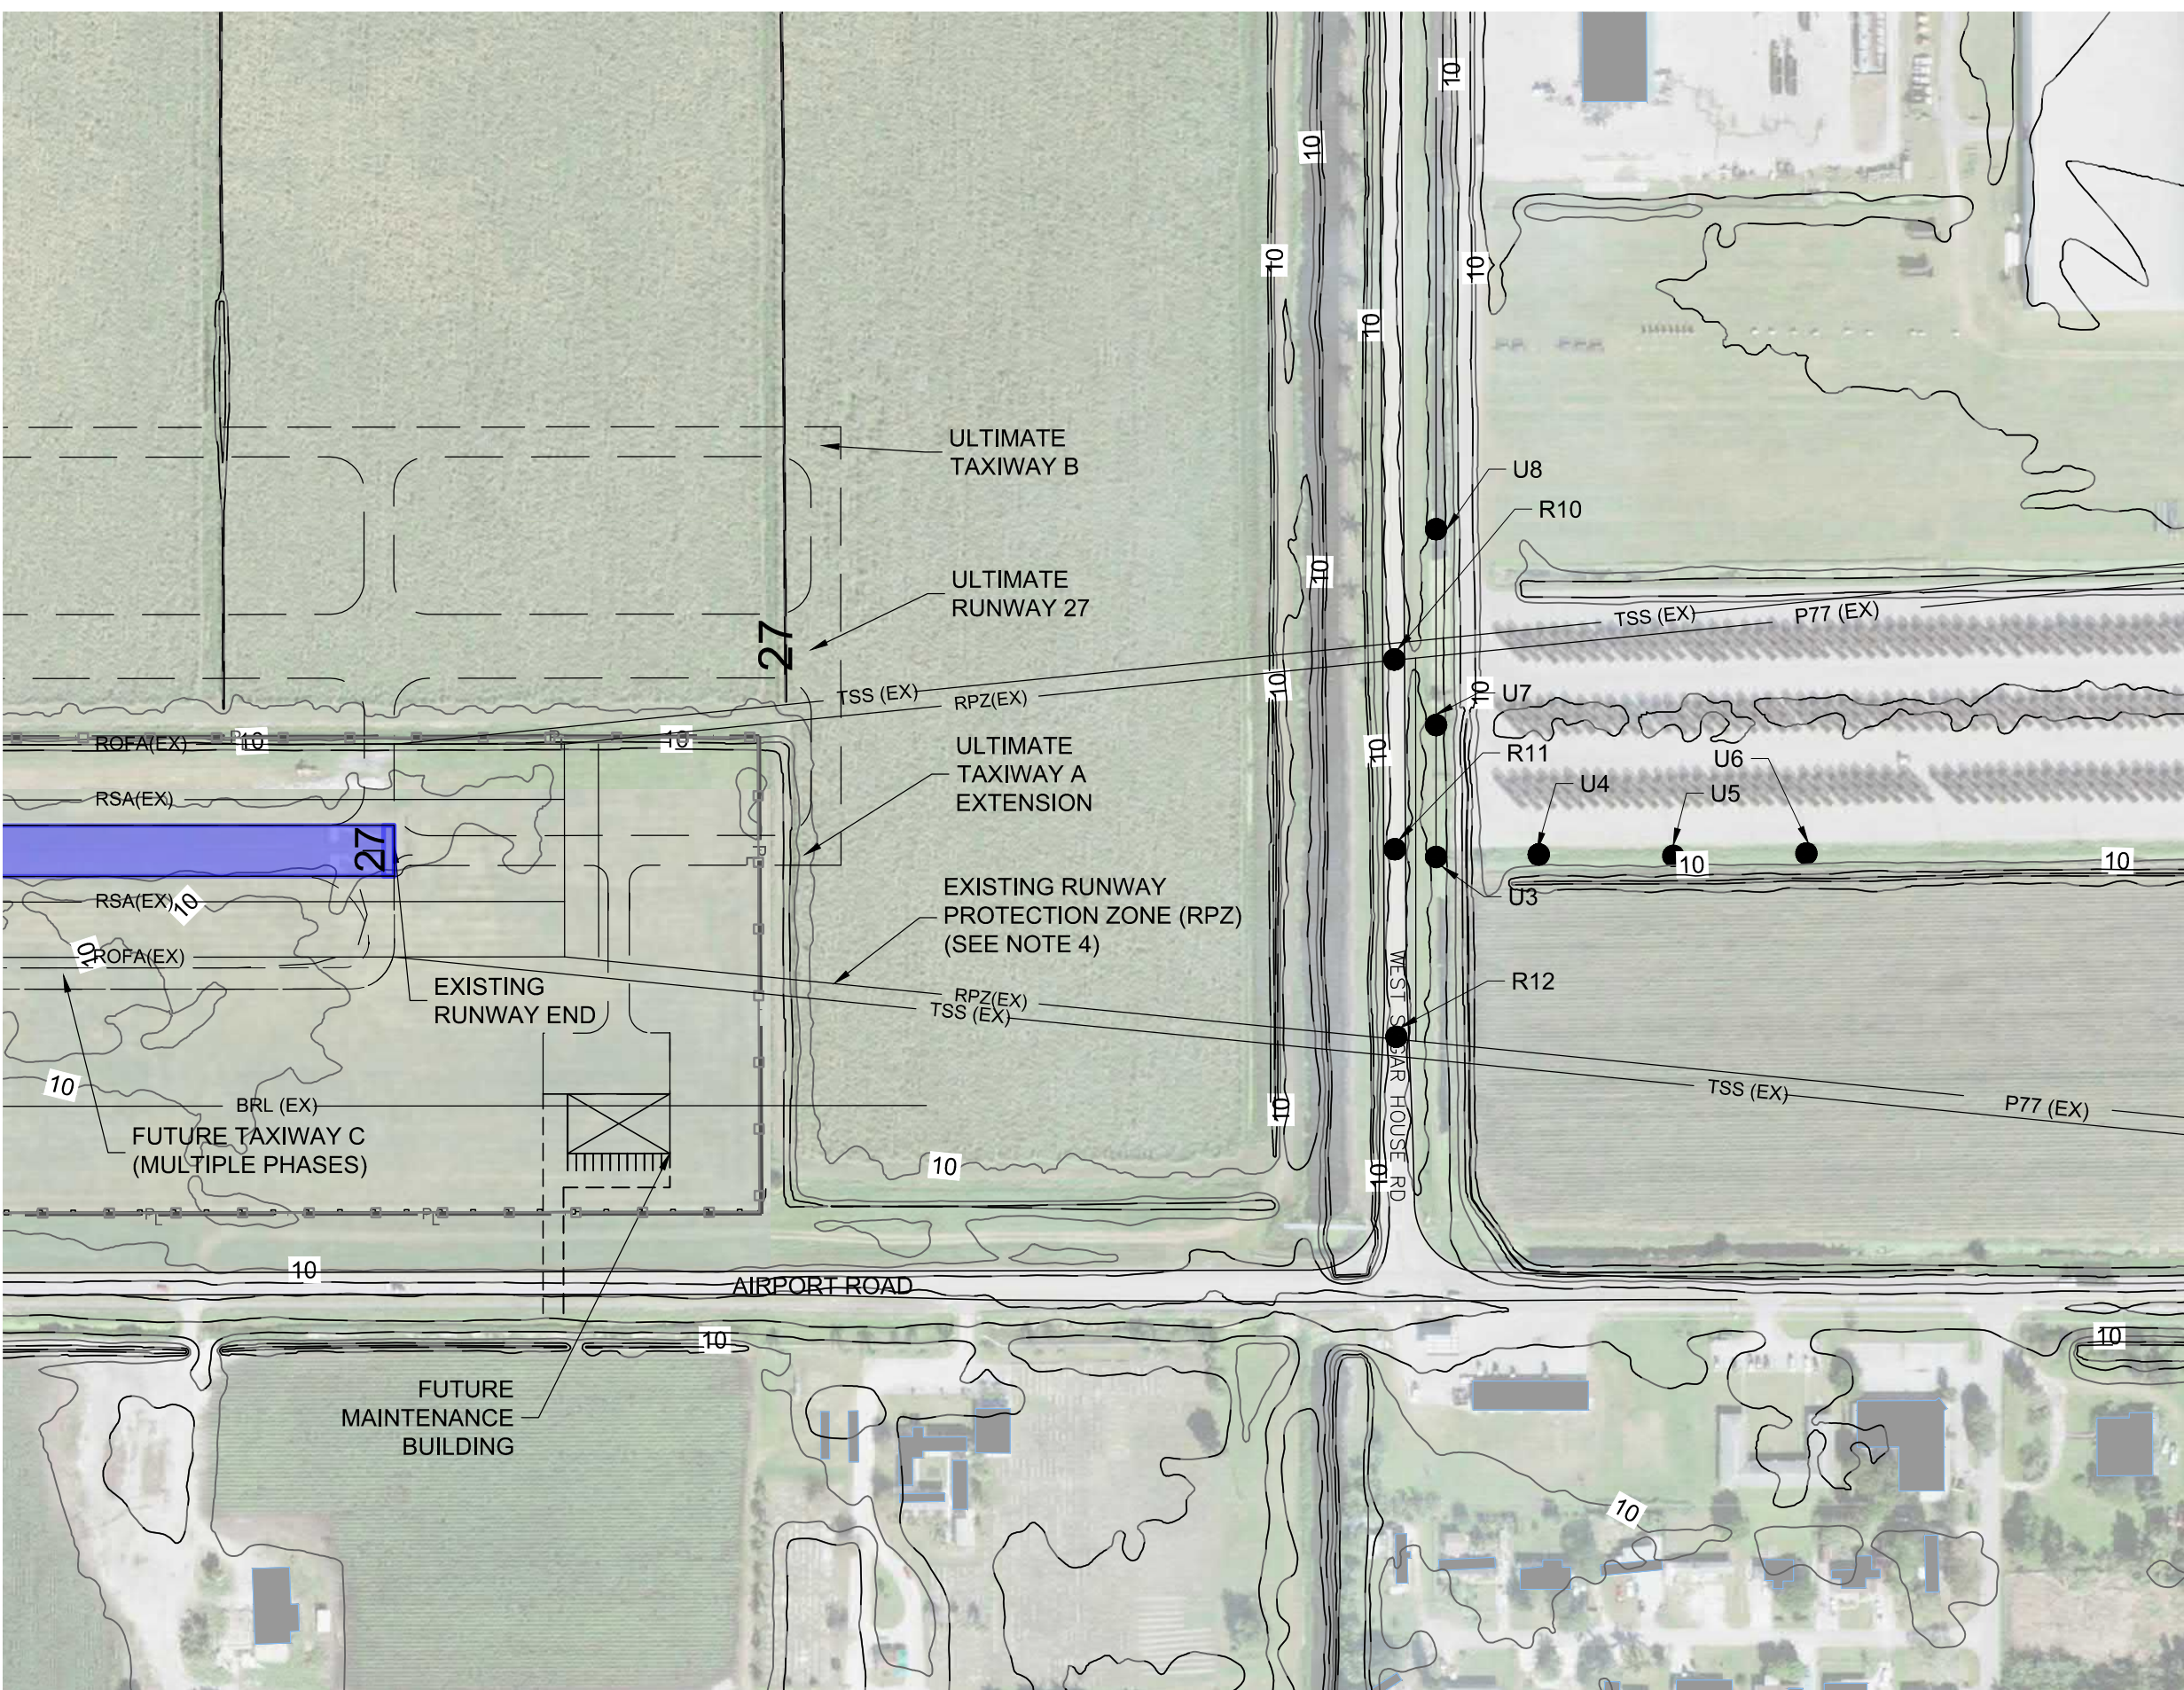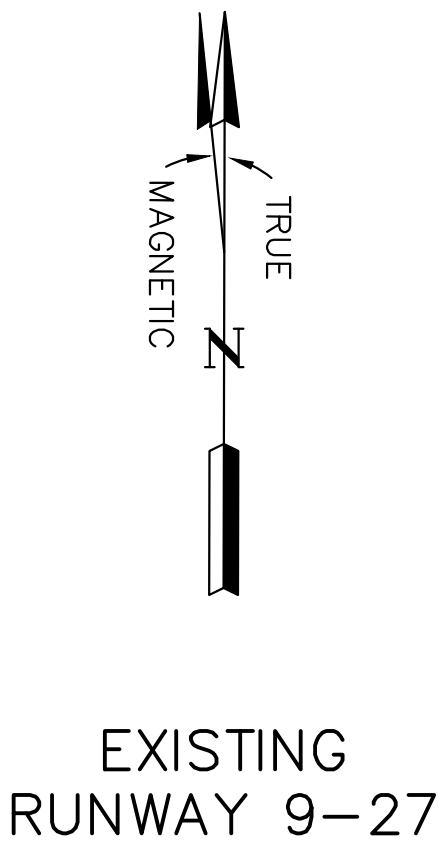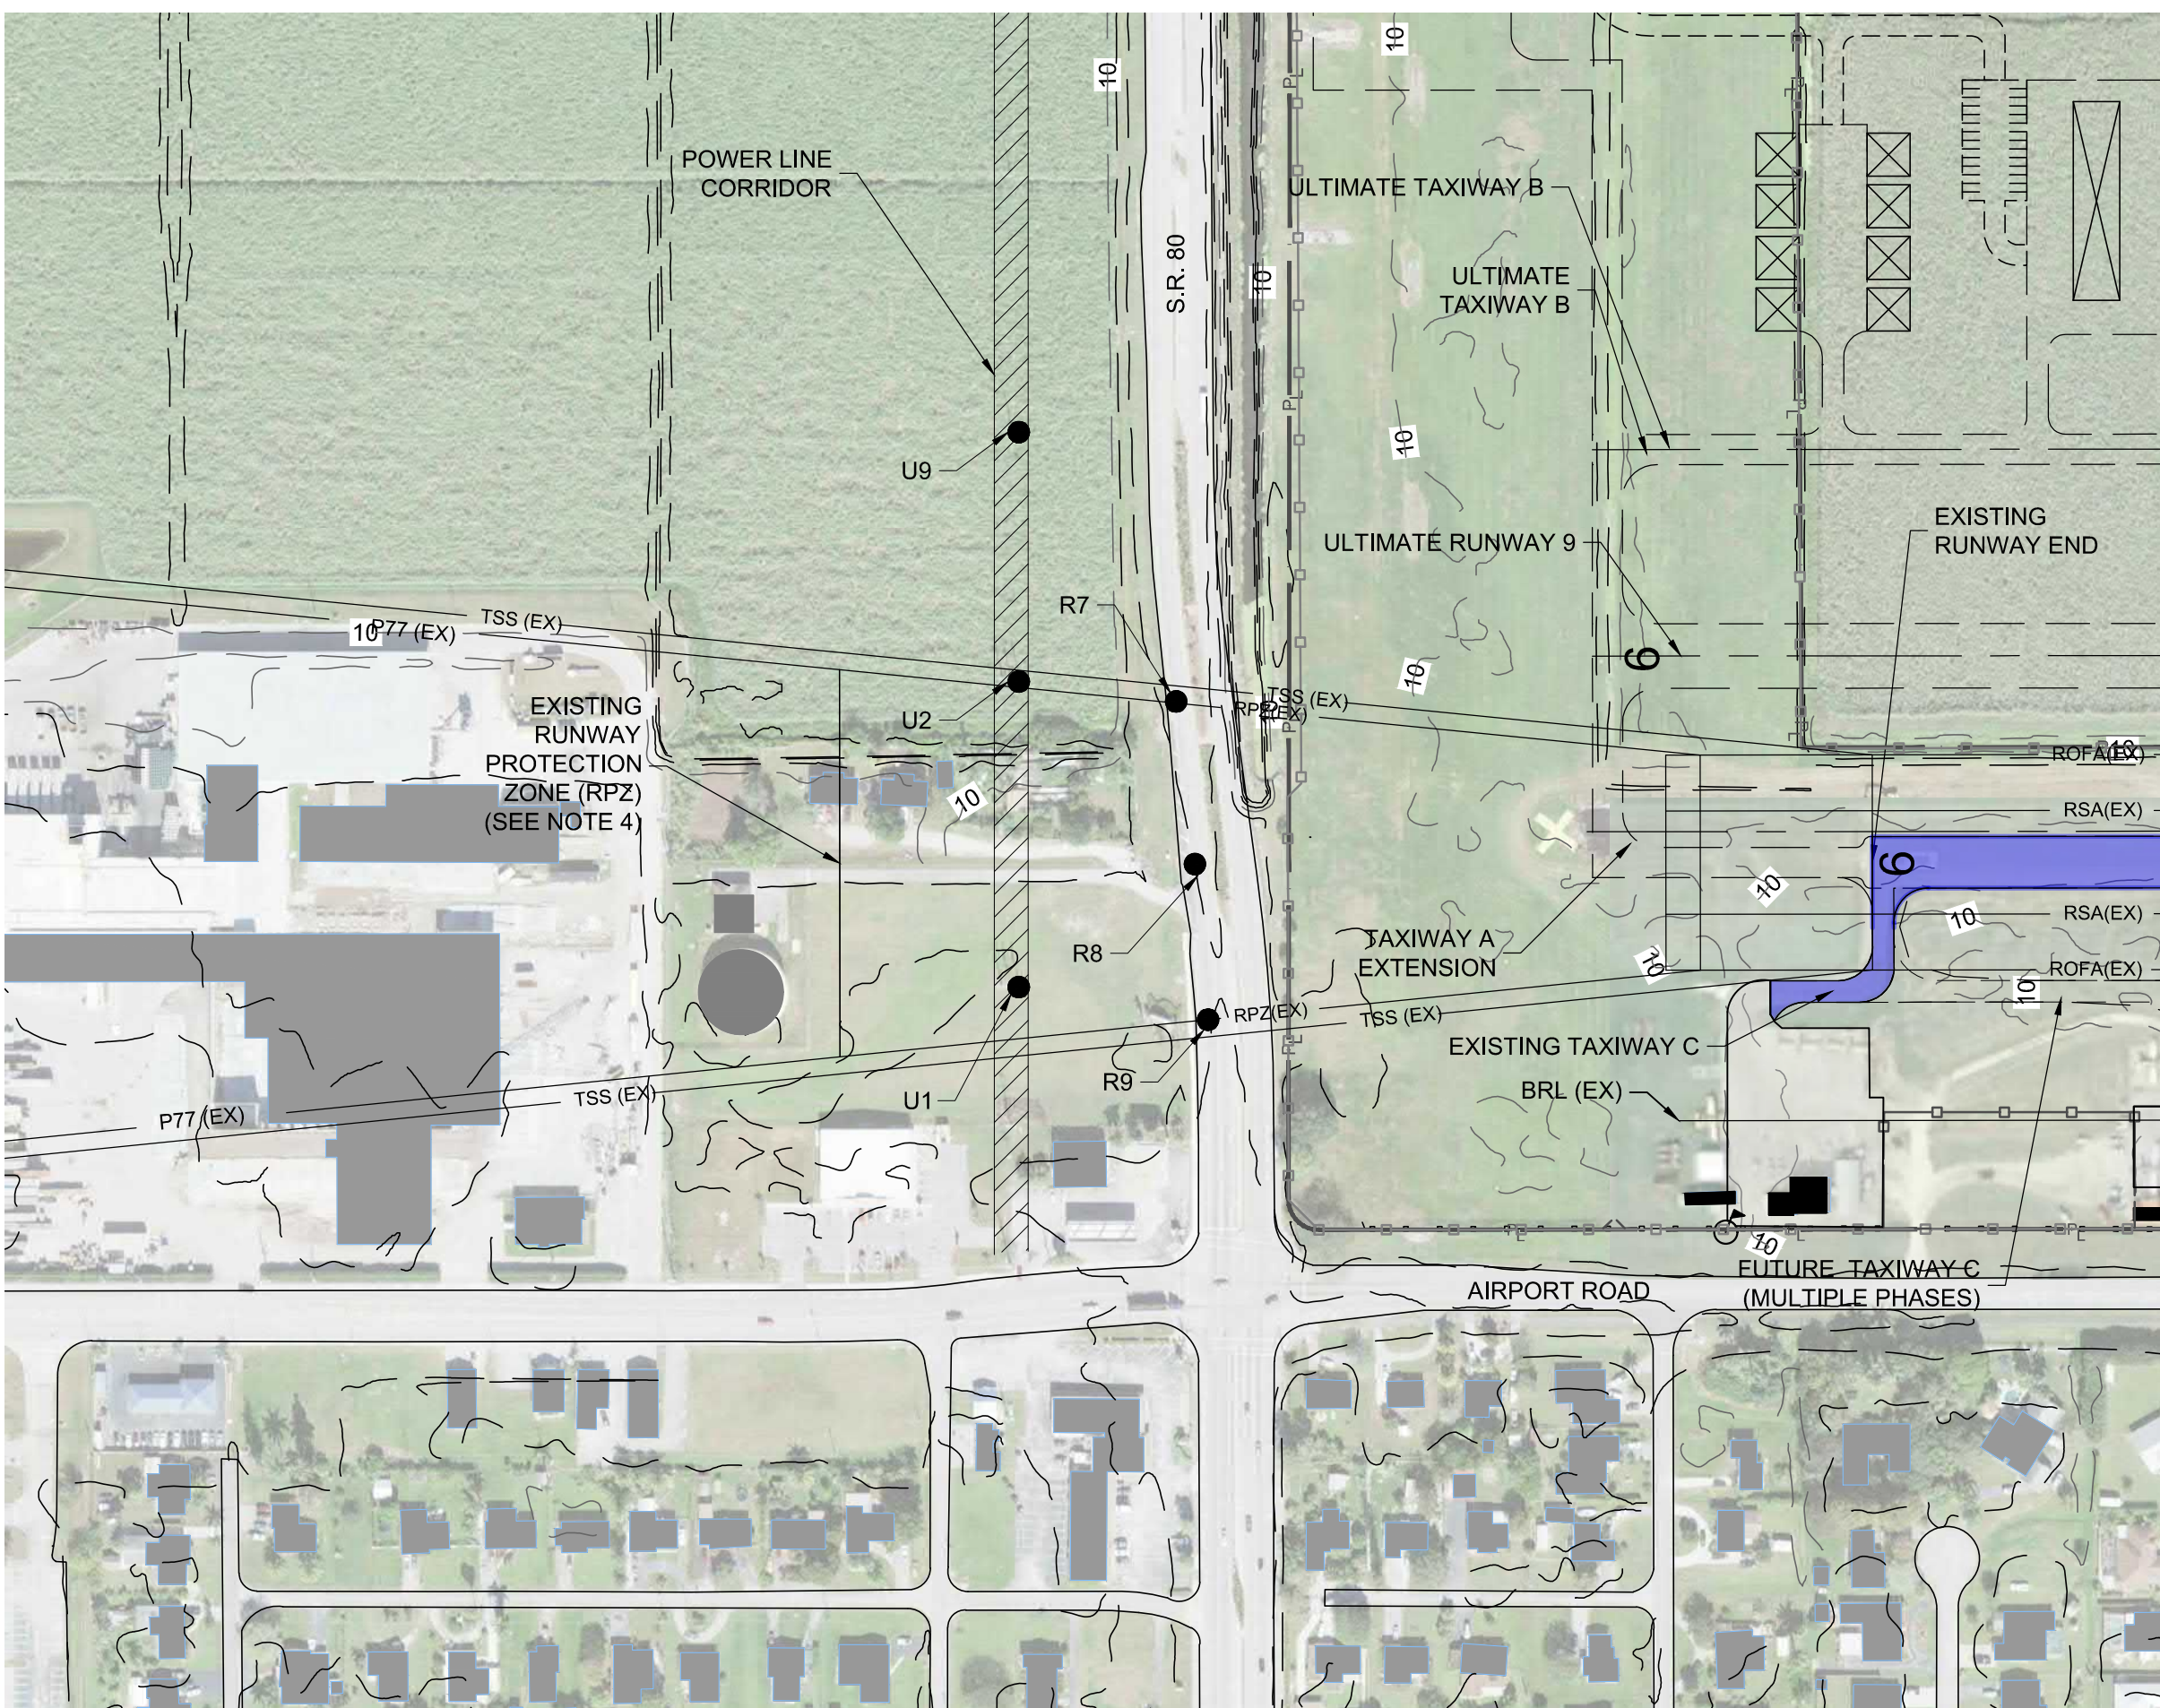

APPROACH SURFACE OBSTRUCTIONS RUNWAY END 9					
No.	Description	Object Height (MSL)	Penetration (Approach Slope)	Penetration (TSS)	Disposition
U1	POWER POLE	49.6'	-	-	NONE/CURRENTLY MARKED AND LIT
U2	POWER POLE (EST.)	49.6' (EST.)	-	-	NONE (SEE NOTE #2)
U9	POWER POLE (EST.)	49.6' (EST.)	-	-	NONE (SEE NOTE #2)
R7	SR 80 (EST.)	28.9' (EST.)	-	-	NONE (SEE NOTE #2)
R8	SR 80 (EST.)	28.9' (EST.)	-	-	NONE (SEE NOTE #2)
R9	SR 80 (EST.)	28.9' (EST.)	-	-	NONE (SEE NOTE #2)

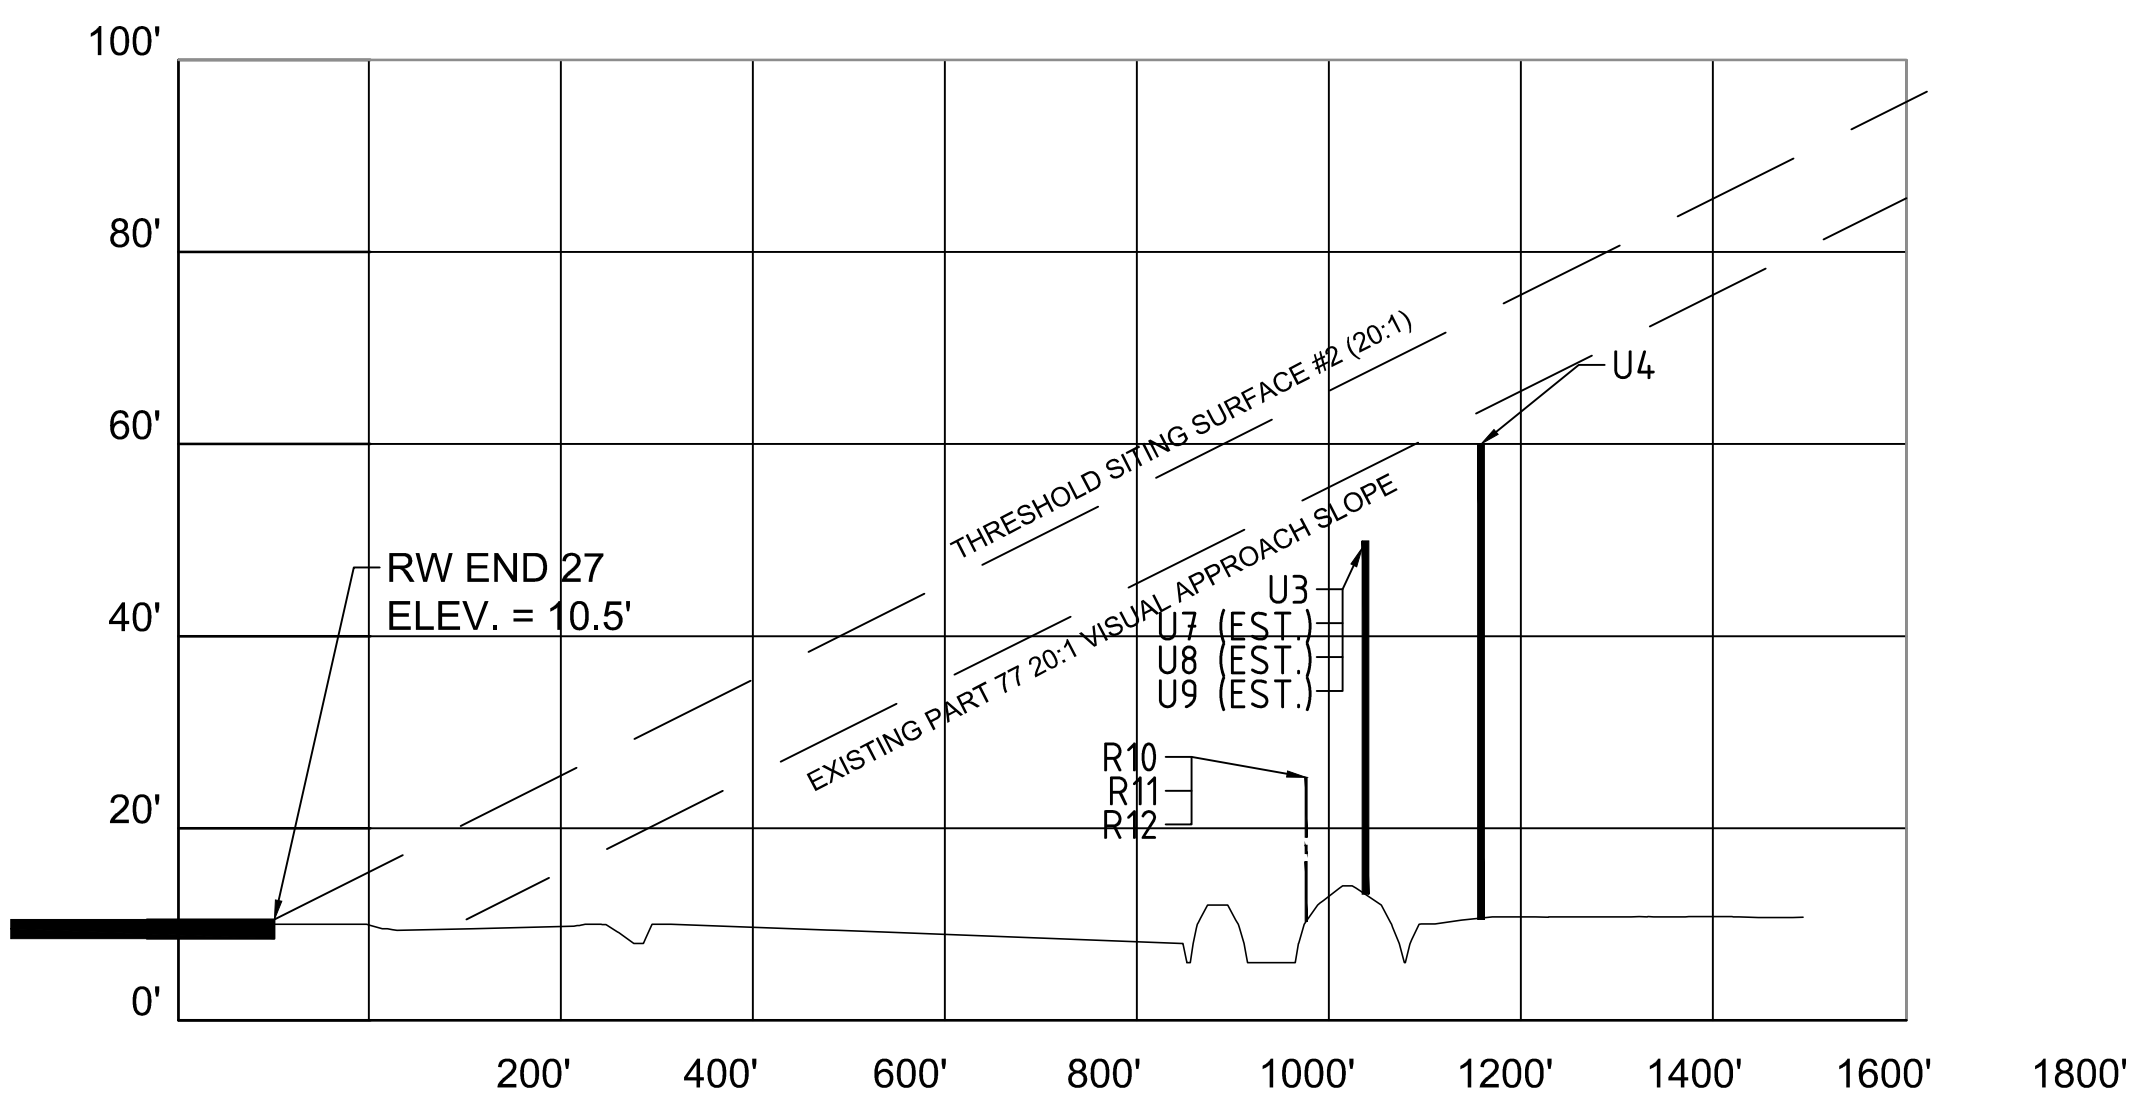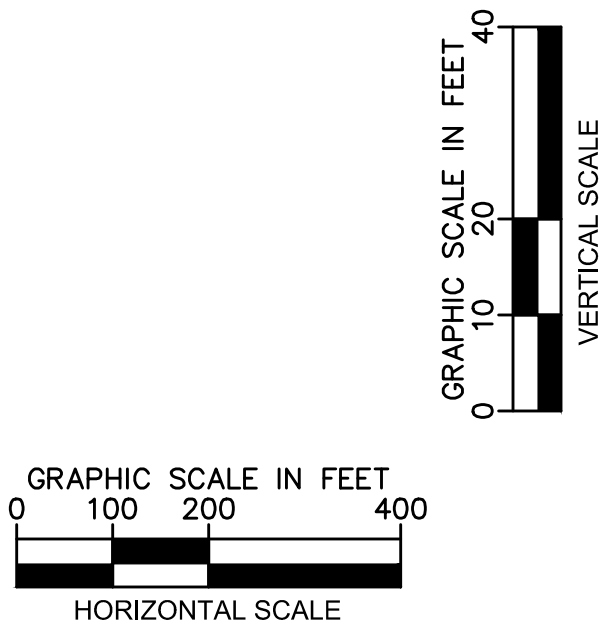

APPROACH SURFACE OBSTRUCTIONS RUNWAY END 27					
No.	Description	Object Height (MSL)	Penetration (Approach Slope)	Penetration (TSS)	Disposition
R10	W. SUGARHOUSE ROAD	25.3' (EST.)	-	-	NONE (SEE NOTE #2)
R11	W. SUGARHOUSE ROAD	25.3' (EST.)	-	-	NONE (SEE NOTE #2)
R12	W. SUGARHOUSE ROAD	25.3' (EST.)	-	-	NONE (SEE NOTE #2)
U3	POWER POLE	49.9'	-	-	NONE
U4	TOP OF BRACKET ON CONCRETE LIGHT POLE	60.4'	-	-	NONE
U7	POWER POLE (EST.)	49.9' (EST.)	-	-	NONE (SEE NOTE #2)

NOTES:

- RUNWAY END AND OBSTACLE ELEVATIONS UPDATED BY FIELD SURVEY (OCT 2015) UNLESS OTHERWISE NOTED.
- 15 FOOT VERTICAL CLEARANCE ADDED TO ROAD ELEVATIONS.
- UTILITY HEIGHTS ARE GIVEN BASED ON TALLEST POLE HEIGHT. UTILITY WIRE HEIGHTS VARY UP TO 10' BELOW POLE HEIGHT GIVEN.
- PER FAA "INTERIM GUIDANCE ON LAND USES WITHIN A RUNWAY PROTECTION ZONE" (9-27-12) THE RUNWAY PROTECTION ZONES ASSOCIATED WITH THE INTERIM RUNWAY ALIGNMENT DEPICTED HEREIN RECEIVED A FAVORABLE DETERMINATION FROM FAA HEADQUARTERS (APP-400 & AAS-100) AND THE ORLANDO AIRPORTS DISTRICT OFFICE ON 7-5-16.

PREPARED FOR
BELLE GLADE STATE MUNICIPAL AIRPORT
CITY OF BELLE GLADE, FLORIDA
110 DR. MARTIN LUTHER KING JR. BLVD
BELLE GLADE, FLORIDA 33430

PREPARED BY
Kimley»Horn
1920 MEADOW WAY SUITE 200
WEST PALM BEACH, FL 33411
PHONE: 561-845-0665
FAX: 561-863-8775
WWW.KIMLEY-HORN.COM

INNER PORTION OF THE
APPROACH - EXISTING 9-27

APPROACH SURFACE OBSTRUCTIONS RUNWAY END 27

SCALE AS SHOWN

6

5

4

3

2

1

NO.

DATE

BY



DATE

PROJECT NO.


SHEET NUMBER

4 OF 7

This document, together with the concepts and designs presented herein, as an instrument of service, is intended only for the specific purpose and client for which it was prepared. Reuse of and improper reliance on this document without written authorization and adaptation by Kimley-Horn and Associates, Inc. shall be without liability to Kimley-Horn and Associates, Inc.

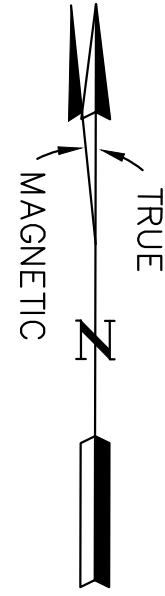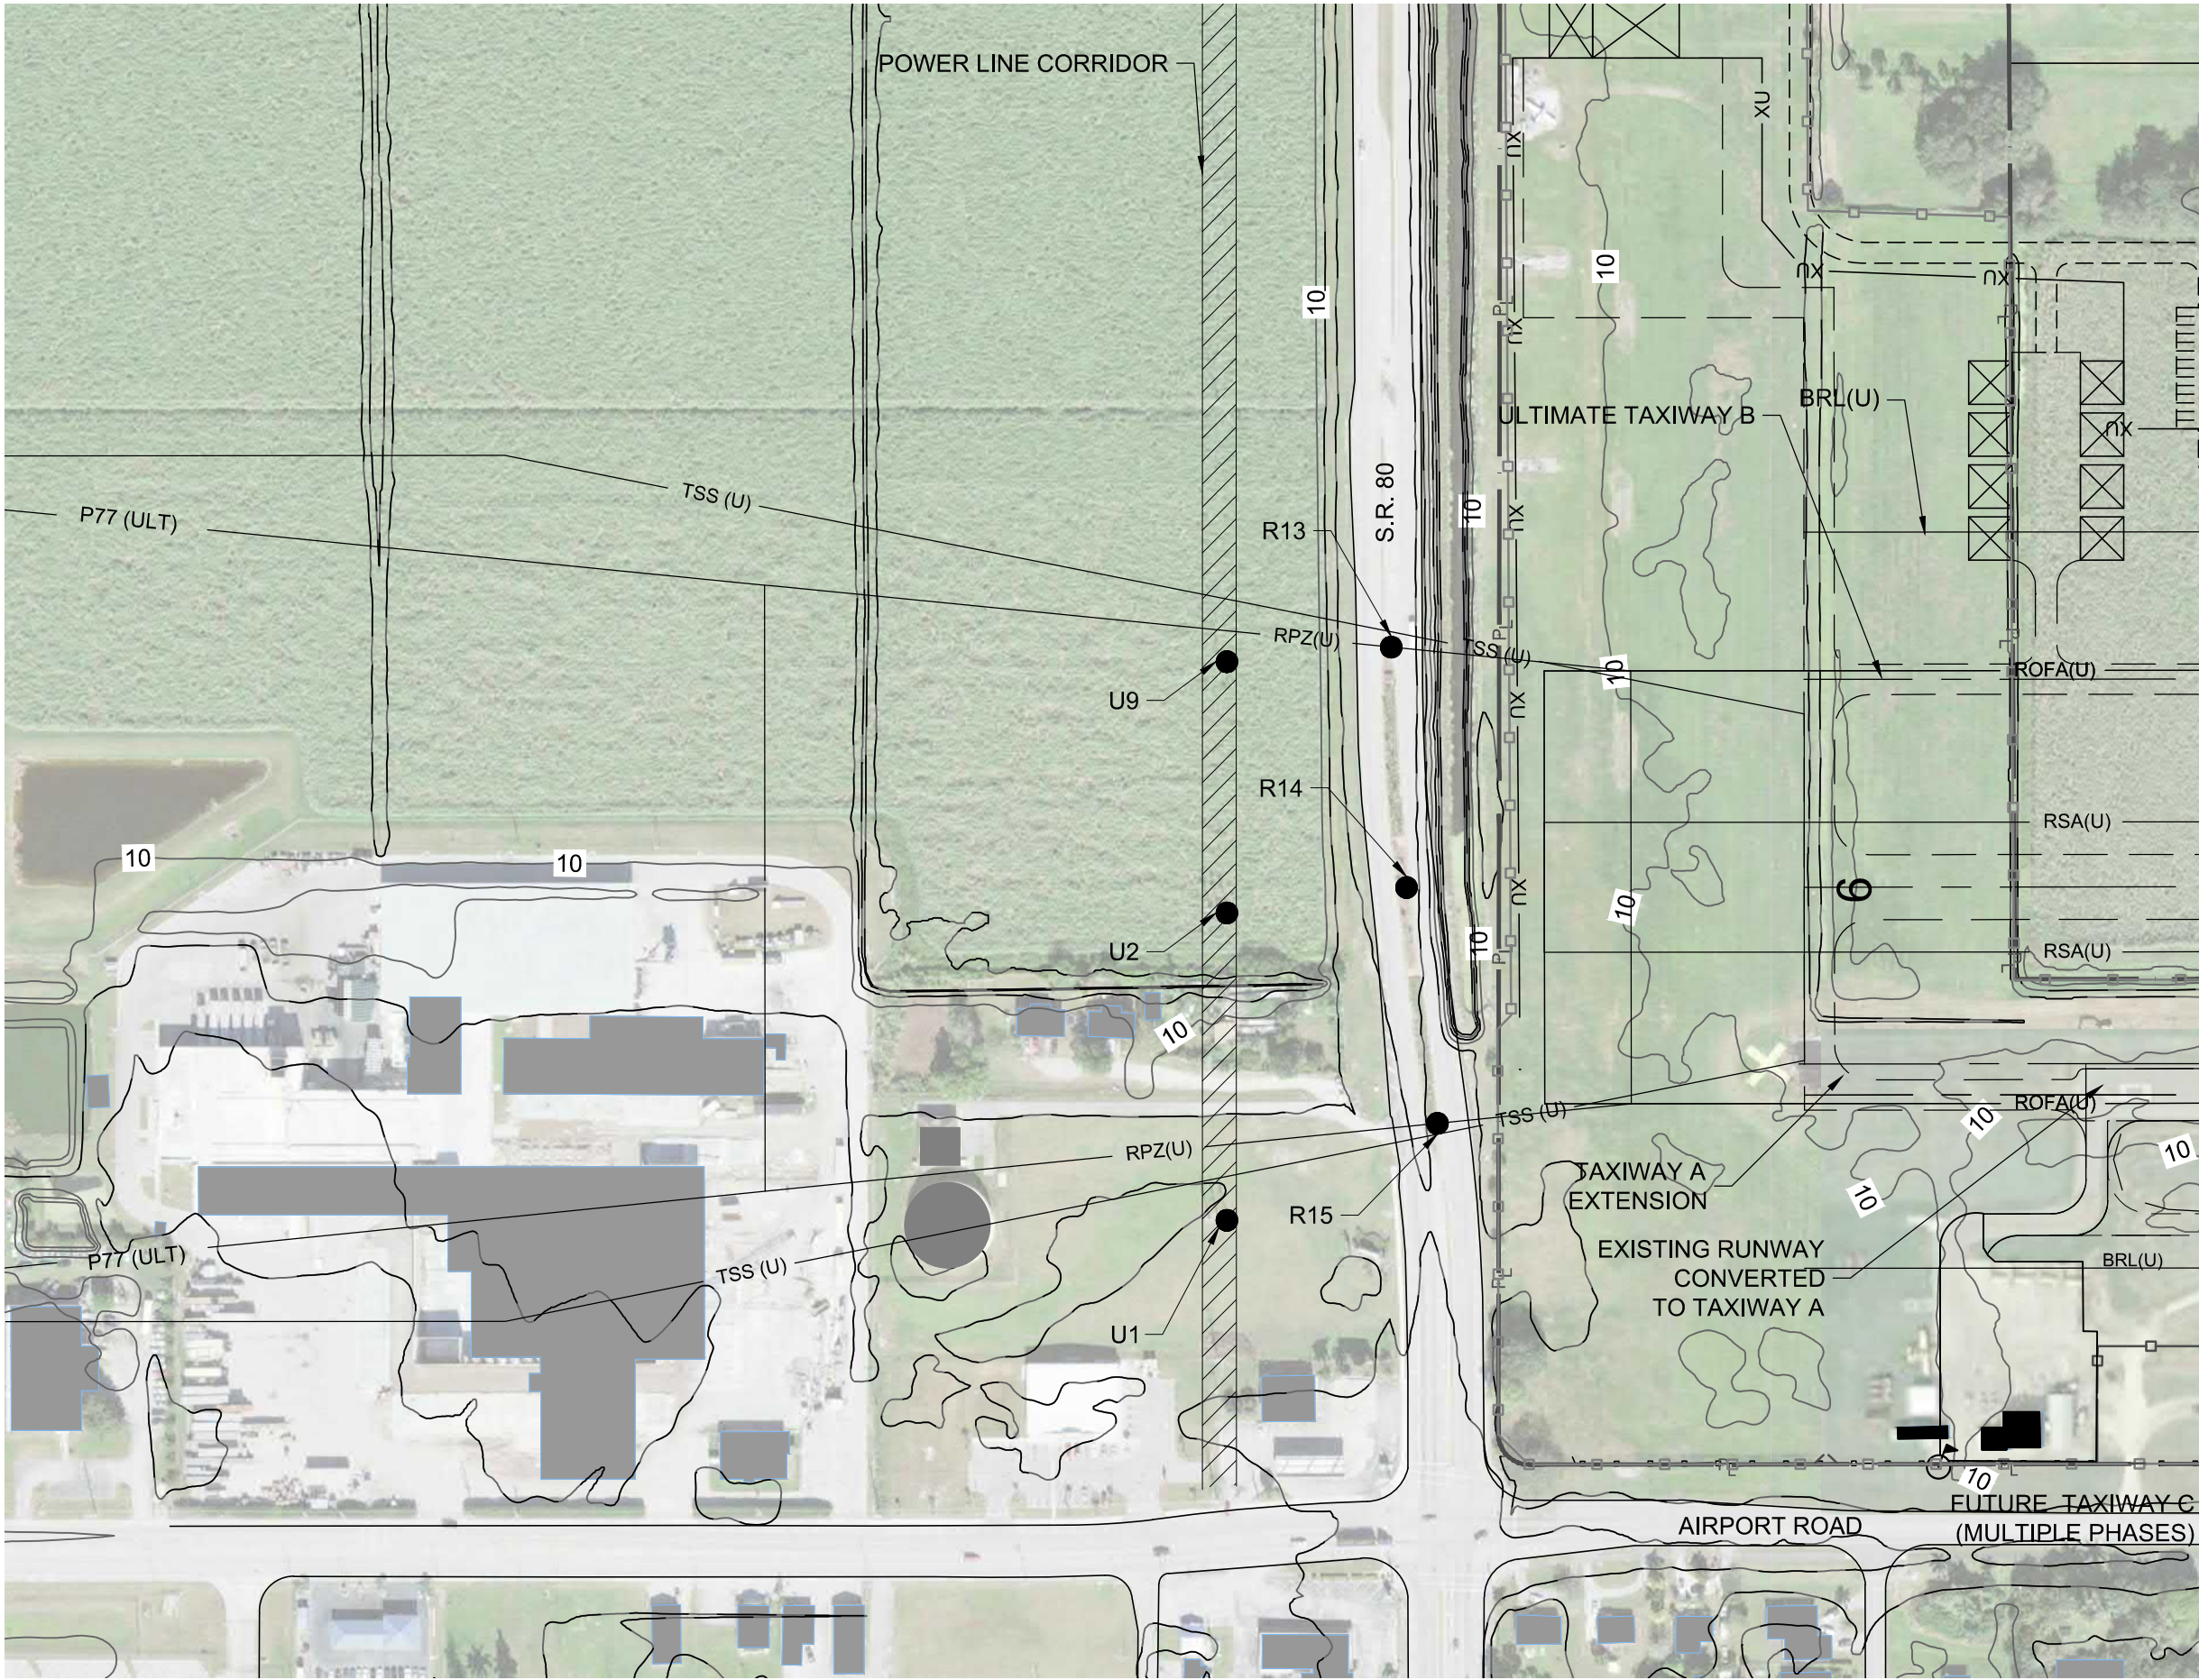




ULTIMATE
RUNWAY 9-27

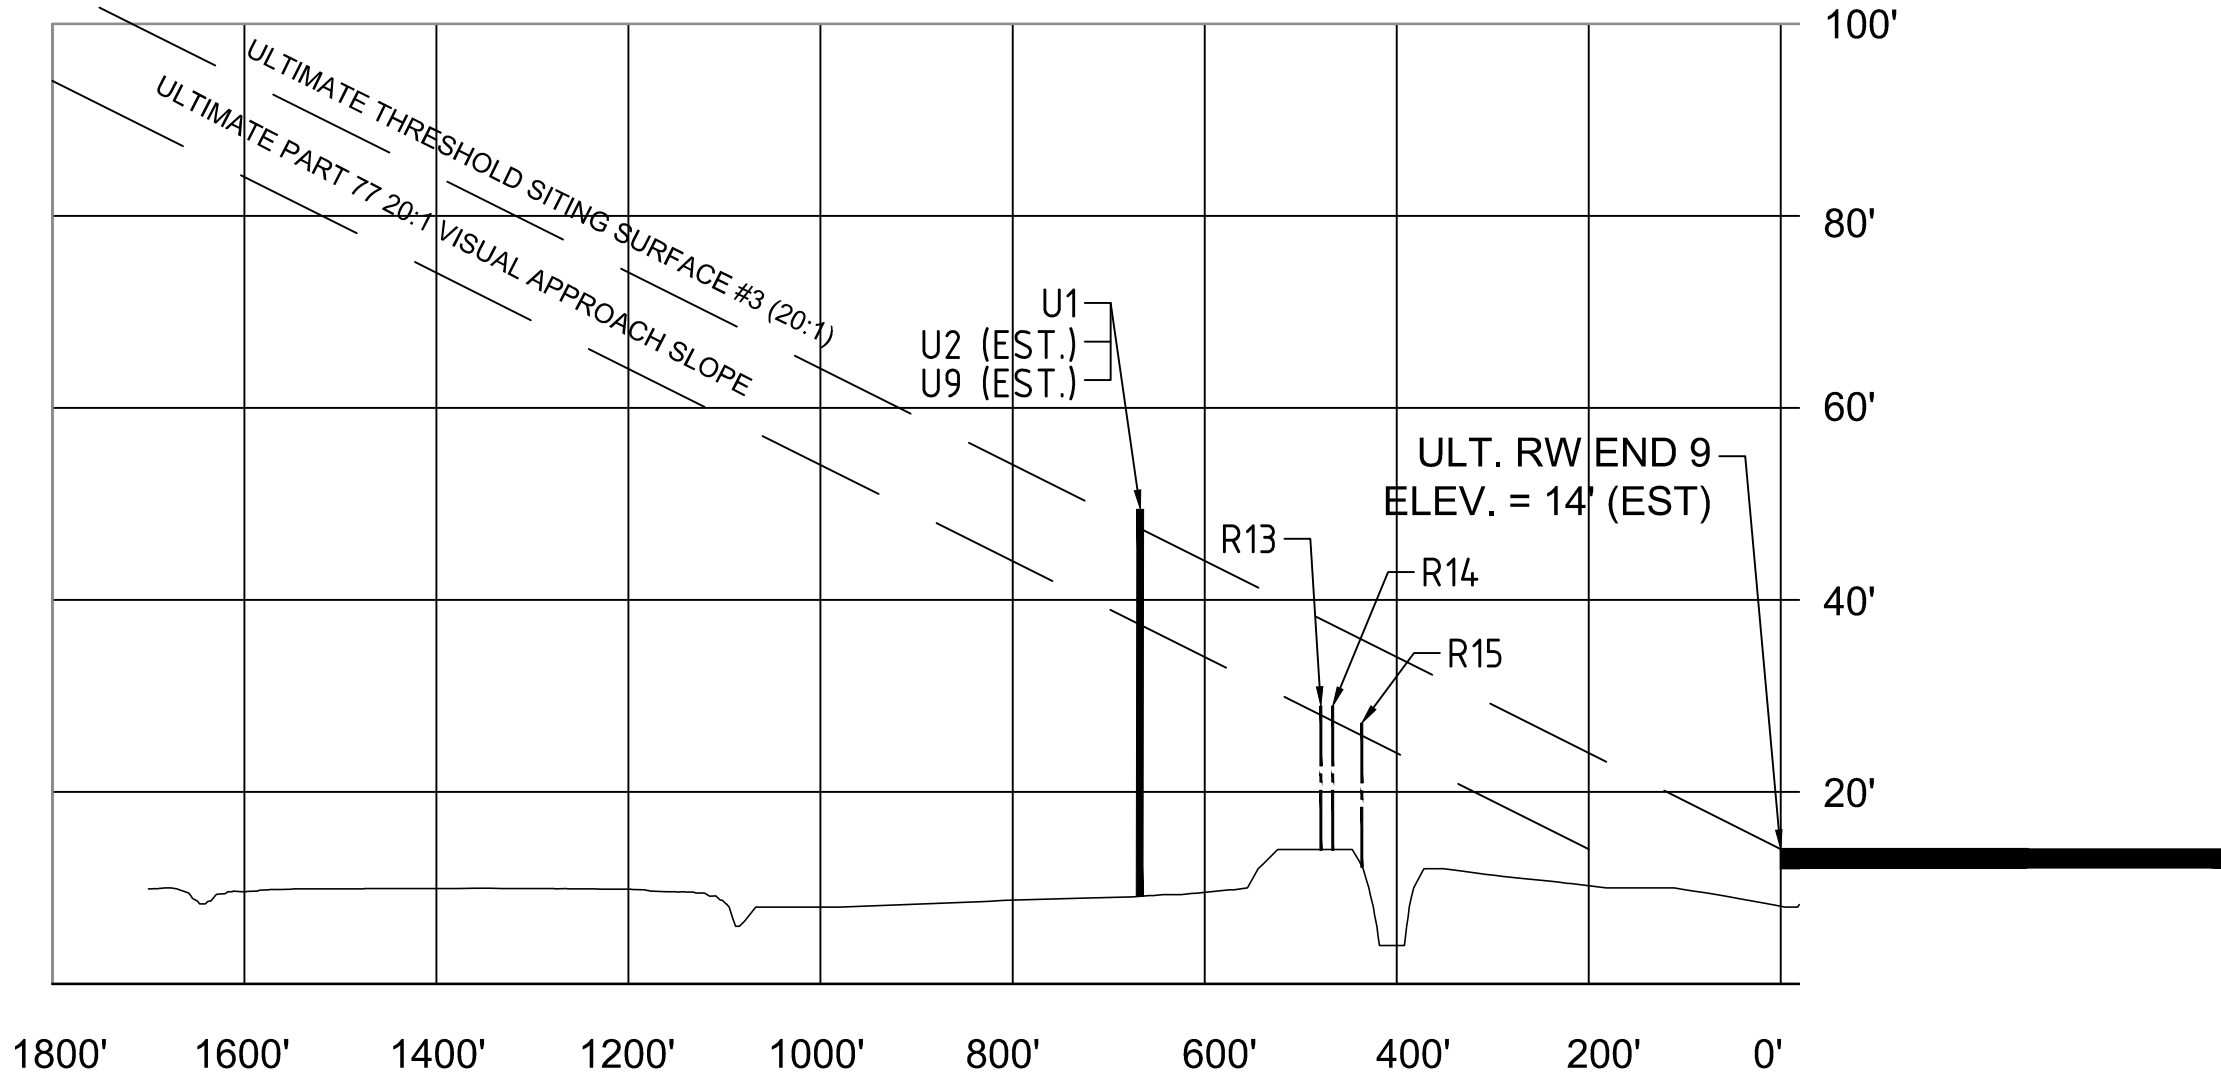

APPROACH SURFACE OBSTRUCTIONS RUNWAY END 9					
No.	Description	Object Height (MSL)	Penetration (Approach Slope)	Penetration (TSS)	Disposition
U2	POWER POLE (EST.)	49.6' (EST.)	12.2'	2'	BURY/RELOCATE/LOWER
U9	POWER POLE (EST.)	49.6' (EST.)	12.2'	2'	BURY/RELOCATE/LOWER
R13	SR 80 (EST.)	29.1'	1.3'	-	MARK AND LIGHT (SEE NOTE #2)
R14	SR 80 (EST.)	29.1'	2.2'	-	MARK AND LIGHT (SEE NOTE #2)
R15	SR 80 (EST.)	29.1'	3.9'	-	MARK AND LIGHT (SEE NOTE #2)

NOTES:

- RUNWAY END AND OBSTACLE ELEVATIONS UPDATED BY FIELD SURVEY (OCT 2015) UNLESS OTHERWISE NOTED.
- 15 FOOT VERTICAL CLEARANCE ADDED TO ROAD ELEVATIONS.
- UTILITY HEIGHTS ARE GIVEN BASED ON TALLEST POLE HEIGHT. UTILITY WIRE HEIGHTS VARY UP TO 10' BELOW POLE HEIGHT GIVEN.

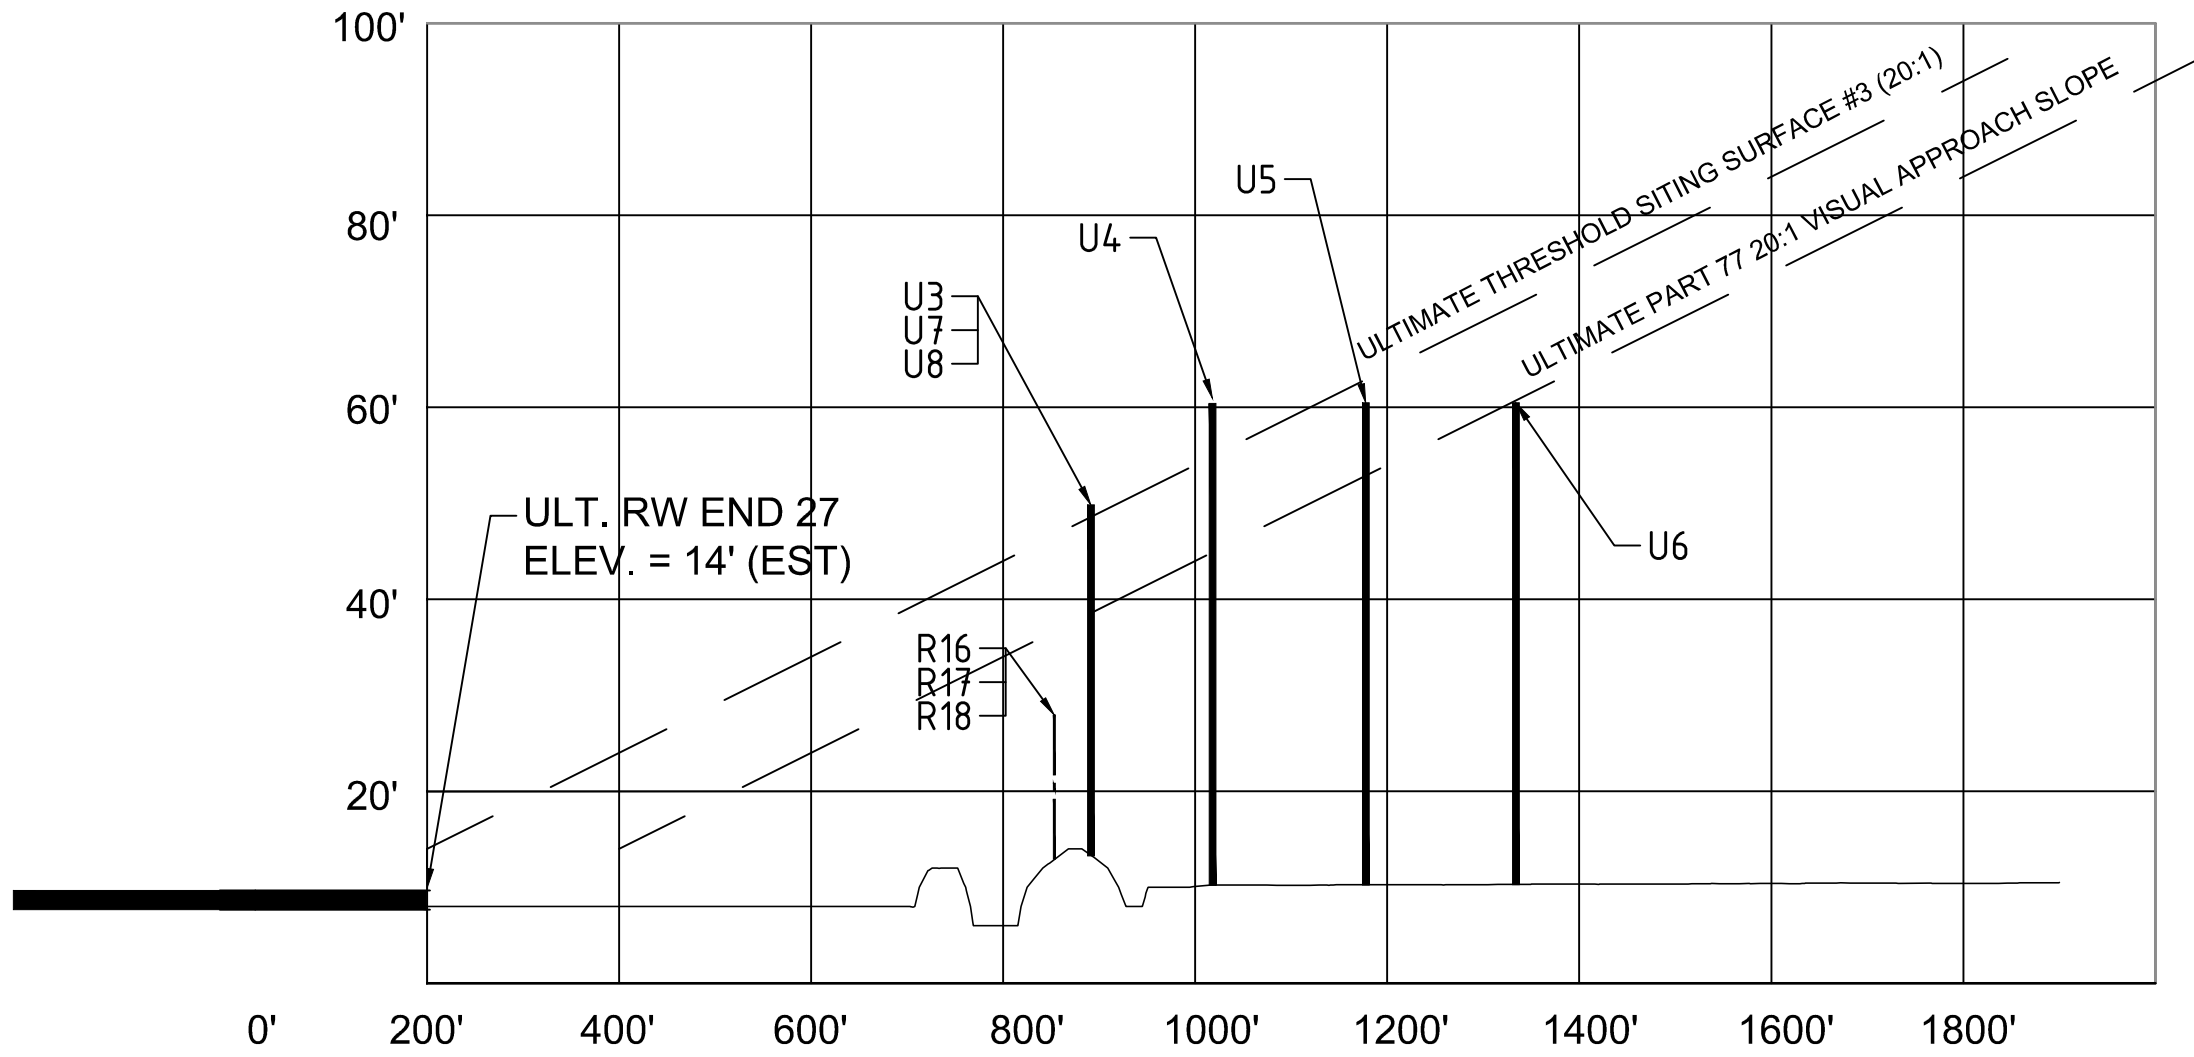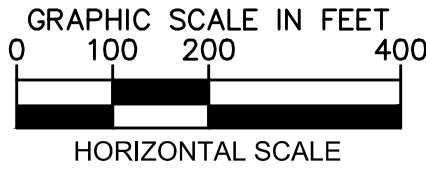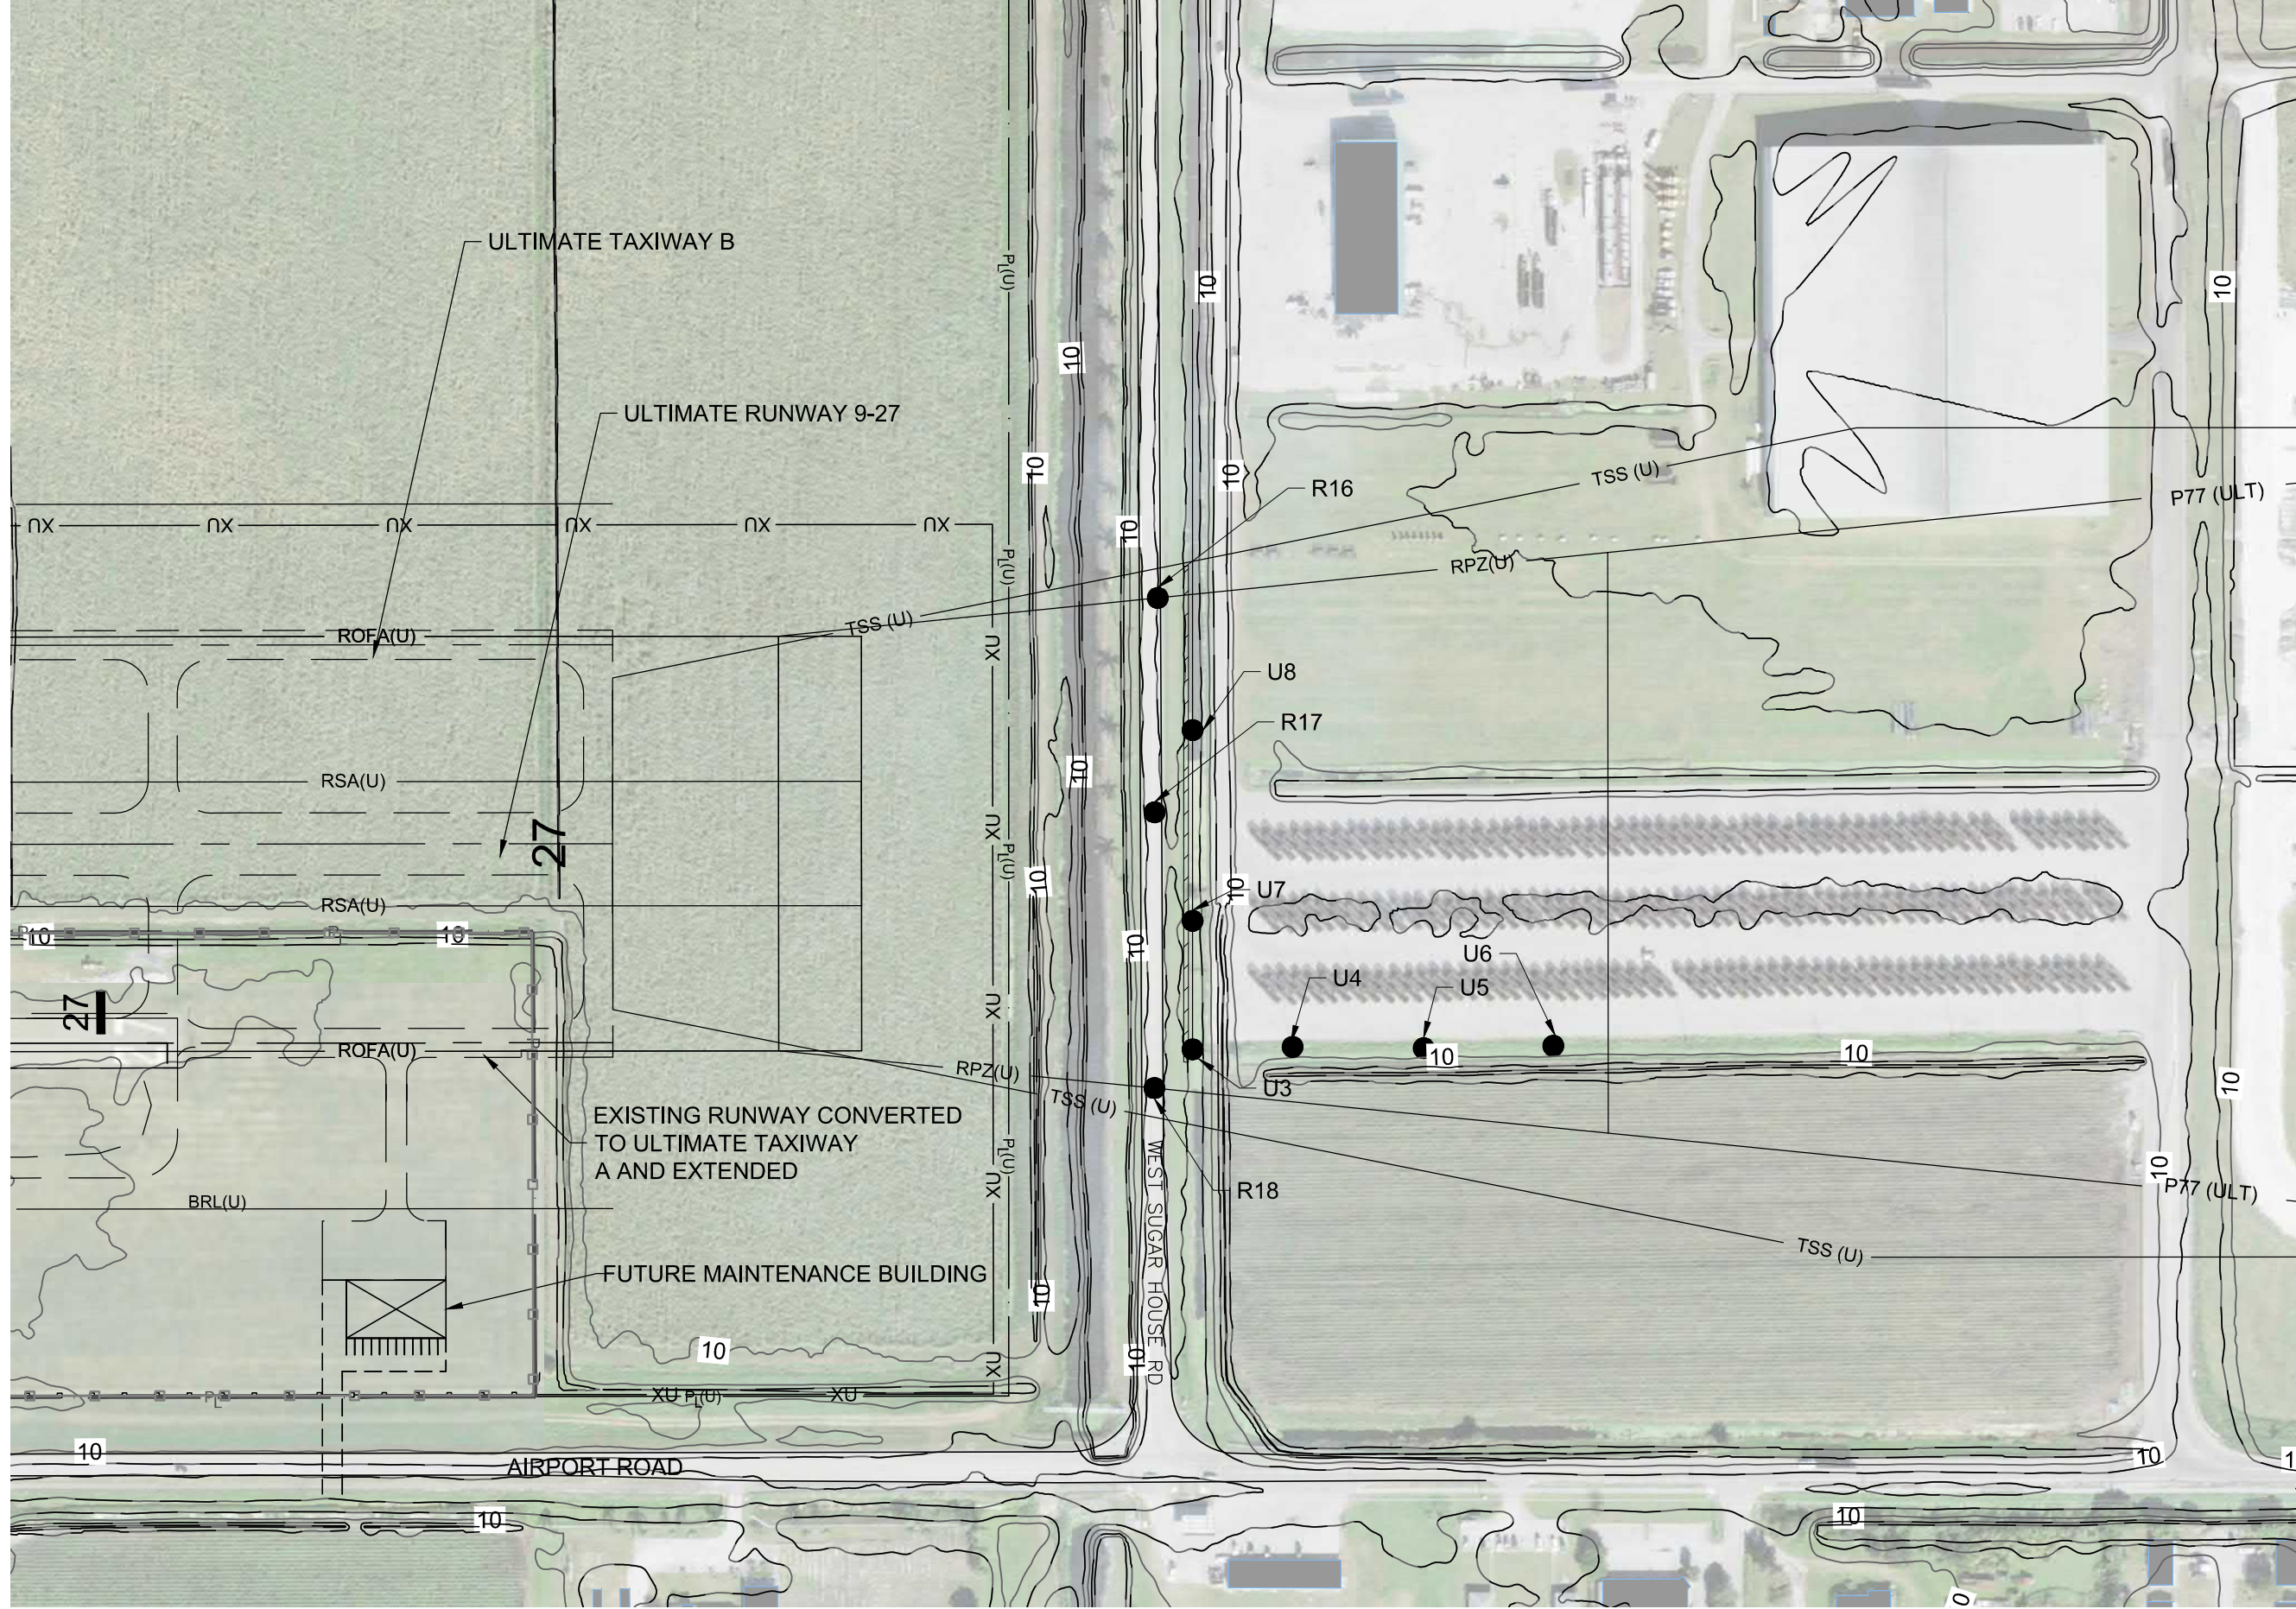

APPROACH SURFACE OBSTRUCTIONS RUNWAY END 27					
No.	Description	Object Height (MSL)	Penetration (Approach Slope)	Penetration (TSS)	Disposition
U3	POWER POLE	49.9'	10.9'	0.9'	RELOCATE/REMOVE/LOWER
U4	TOP OF BRACKET ON CONCRETE LIGHT POLE	60.4'	15.4'	5.4'	RELOCATE/REMOVE/LOWER
U5	LIGHT POLE (EST.)	61' (EST.)	7.7'	-	RELOCATE/REMOVE/LOWER
U6	LIGHT POLE (EST.)	61' (EST.)	-	-	RELOCATE/REMOVE/LOWER
U7	POWER POLE (EST.)	49.9' (EST.)	10.9'	0.9'	RELOCATE/REMOVE/LOWER
U8	POWER POLE (EST.)	49.9' (EST.)	10.9'	0.9'	RELOCATE/REMOVE/LOWER
R16	W SUGARHOUSE RD (EST.)	27.9' (EST.)	-	-	NONE (SEE NOTE #2)
R17	W SUGARHOUSE RD (EST.)	27.9' (EST.)	-	-	NONE (SEE NOTE #2)
R18	W SUGARHOUSE RD (EST.)	27.9' (EST.)	-	-	NONE (SEE NOTE #2)

PREPARED FOR

BELLE GLADE STATE MUNICIPAL AIRPORT
CITY OF BELLE GLADE, FLORIDA
110 DR. MARTIN LUTHER KING JR. BLVD
BELLE GLADE, FLORIDA 33430

PREPARED BY

Kimley»Horn
1920 MEADOW WAY, SUITE 200
WEST PALM BEACH, FL 33411
PHONE: 561-845-0665
FAX: 561-863-8775
WWW.KIMLEY-HORN.COM

SCALE

AS SHOWN

DRAWN BY

CUU AS

DESIGNED BY

DRB

CHECKED BY

KSC

NO.

6

DATE

08/30/2019

REVISIONS

1	SHIFTED INTERM & ULTIMATE RW 9-27 ALIGNMENT	11/11/2015	CUU
2	UPDATED SURVEY INFORMATION	11/12/2015	CUU
3	SOUTH PARALLEL TAXIWAY ADDED PER FAA/FAA	03/16/2016	KSC
4	POST RUNWAY 9-27 RELOCATION UPDATE	08/30/2019	TTO

DATE

8/30/2019


PROJECT NO.

144086019

SHEET NUMBER

5 OF 7

This document, together with the concepts and designs presented herein, as an instrument of service, is intended only for the specific purpose and client for which it was prepared. Reuse of and improper reliance on this document without written authorization and adoption by Kimley-Horn and Associates, Inc. shall be without liability to Kimley-Horn and Associates, Inc.

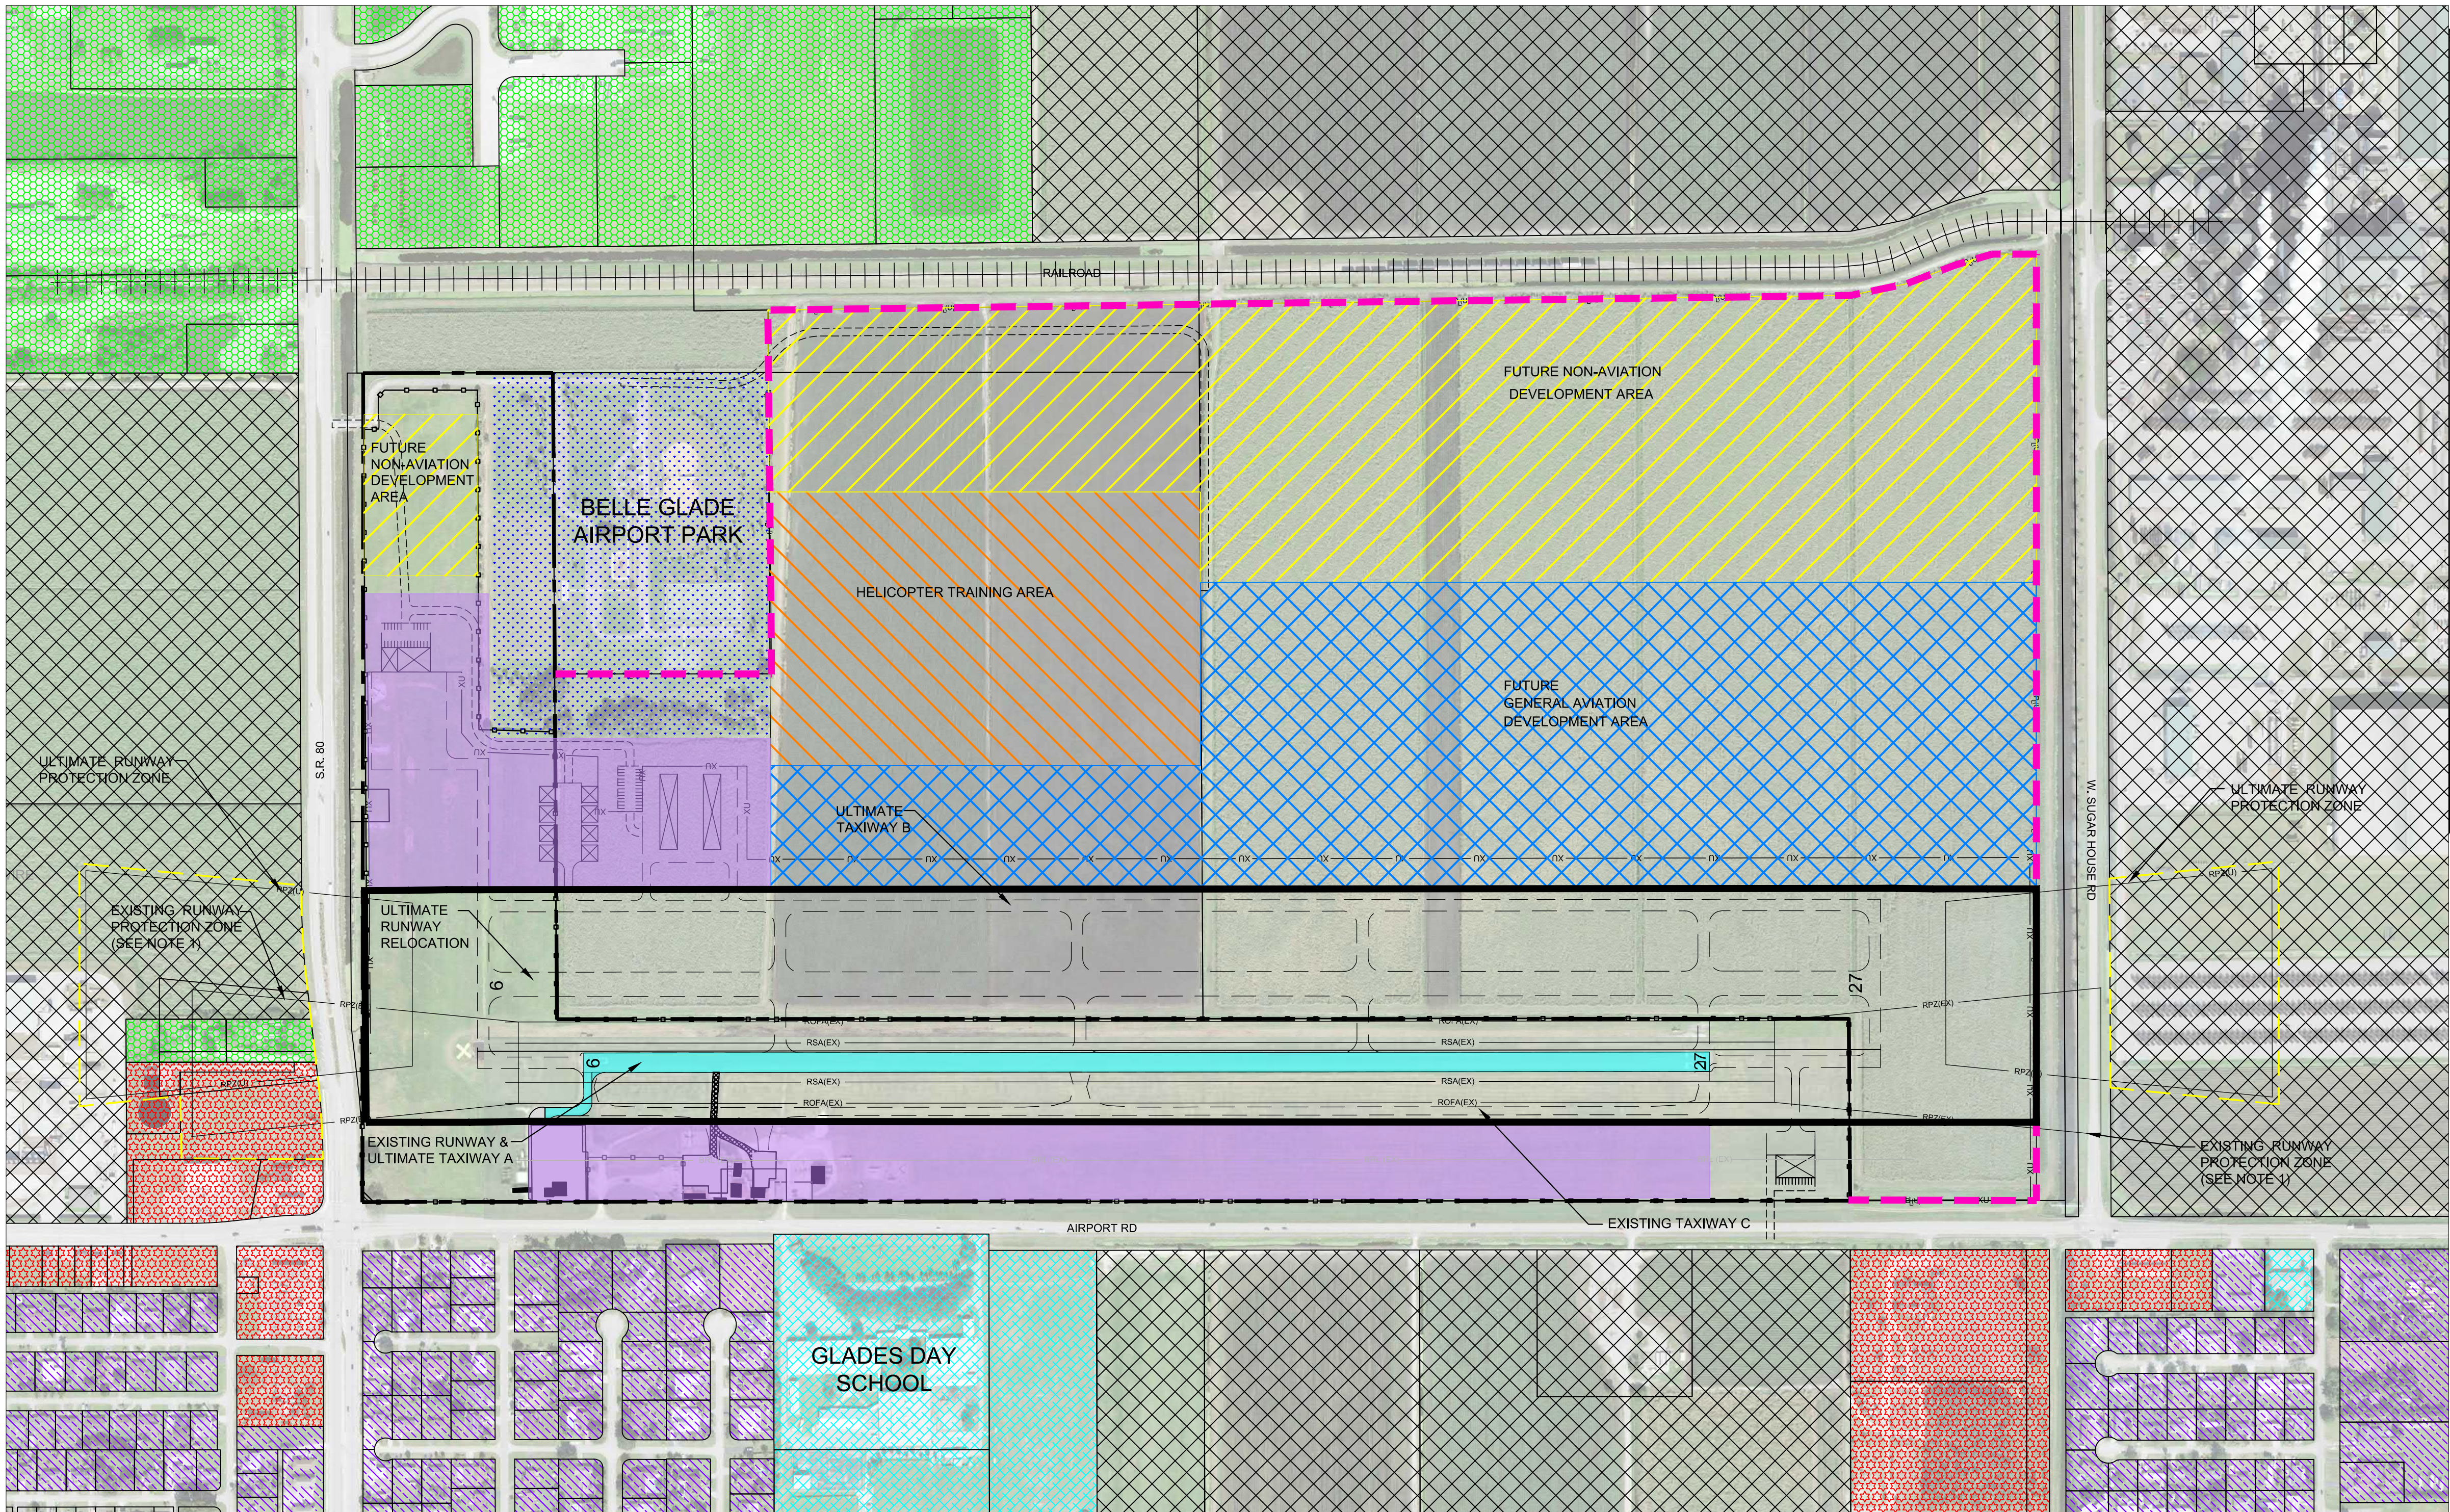

LEGEND

ON-AIRPORT LAND USES

- AIRFIELD/ AIRCRAFT OPERATION AREA
- GENERAL AVIATION AREA
- FUTURE GENERAL AVIATION AREA
- FUTURE NON-AVIATION DEVELOPMENT AREA
- HELICOPTER TRAINING AREA

OFF-AIRPORT LAND USES

- OFF-AIRPORT AGRICULTURAL/ OPEN AREAS
- OFF-AIRPORT INDUSTRIAL AREAS
- INSTITUTIONAL/MUNICIPAL FACILITIES
- COMMERCIAL AREAS
- RESIDENTIAL AREAS
- RECREATIONAL AREAS

EXISTING AIRPORT BOUNDARY

EASEMENT TO BE ACQUIRED

FUTURE AIRPORT BOUNDARY

PARCEL BOUNDARIES

FUTURE BUILDING

FUTURE PAVEMENT

*OFF-AIRPORT LAND USES OBTAINED FROM:

PALM BEACH COUNTY GEOGRAPHIC INFORMATION SYSTEM, MARCH 2013


CITY OF BELLE GLADE COMPREHENSIVE PLAN; SEPTEMBER 2007

NOTES:

1. PER FAA "INTERIM GUIDANCE ON LAND USES WITHIN A RUNWAY PROTECTION ZONE" (9-27-12) THE RUNWAY PROTECTION ZONES ASSOCIATED WITH THE INTERIM RUNWAY ALIGNMENT DEPICTED HEREIN RECEIVED A FAVORABLE DETERMINATION FROM FAA HEADQUARTERS (APP-400 & AAS-100) AND THE ORLANDO AIRPORTS DISTRICT OFFICE ON 7-5-16.

PREPARED FOR	Belle Glade State Municipal Airport City of Belle Glade, Florida 110 Dr. Martin Luther King Jr. Blvd Belle Glade, Florida 33430			DATE 8/30/2019	
	PROJECT NO. 144086019			SHEET NUMBER	
	6 OF 7				
PREPARED BY	Kimley»Horn 1920 MEKUM WAY SUITE 200 WEST PALM BEACH, FL 33411 PHONE: 561-845-0665 FAX: 561-863-8775 WWW.KIMLEY-HORN.COM			TTO 09/30/2019	
	SCALE AS SHOWN			KSC 03/16/2016	
	DRAWN BY CDU AS			KSC 11/12/2015	
	DESIGNED BY DRB			KSC 11/11/2015	
CHECKED BY			KSC		DATE
No.			REVSIONS		BY
6			5		DATE

This document, together with the concepts and designs presented herein, as an instrument of service, is intended only for the specific purpose and client for which it was prepared. Reuse of and improper reliance on this document without written authorization and adaptation by Kimley-Horn and Associates, Inc. shall be without liability to Kimley-Horn and Associates, Inc.

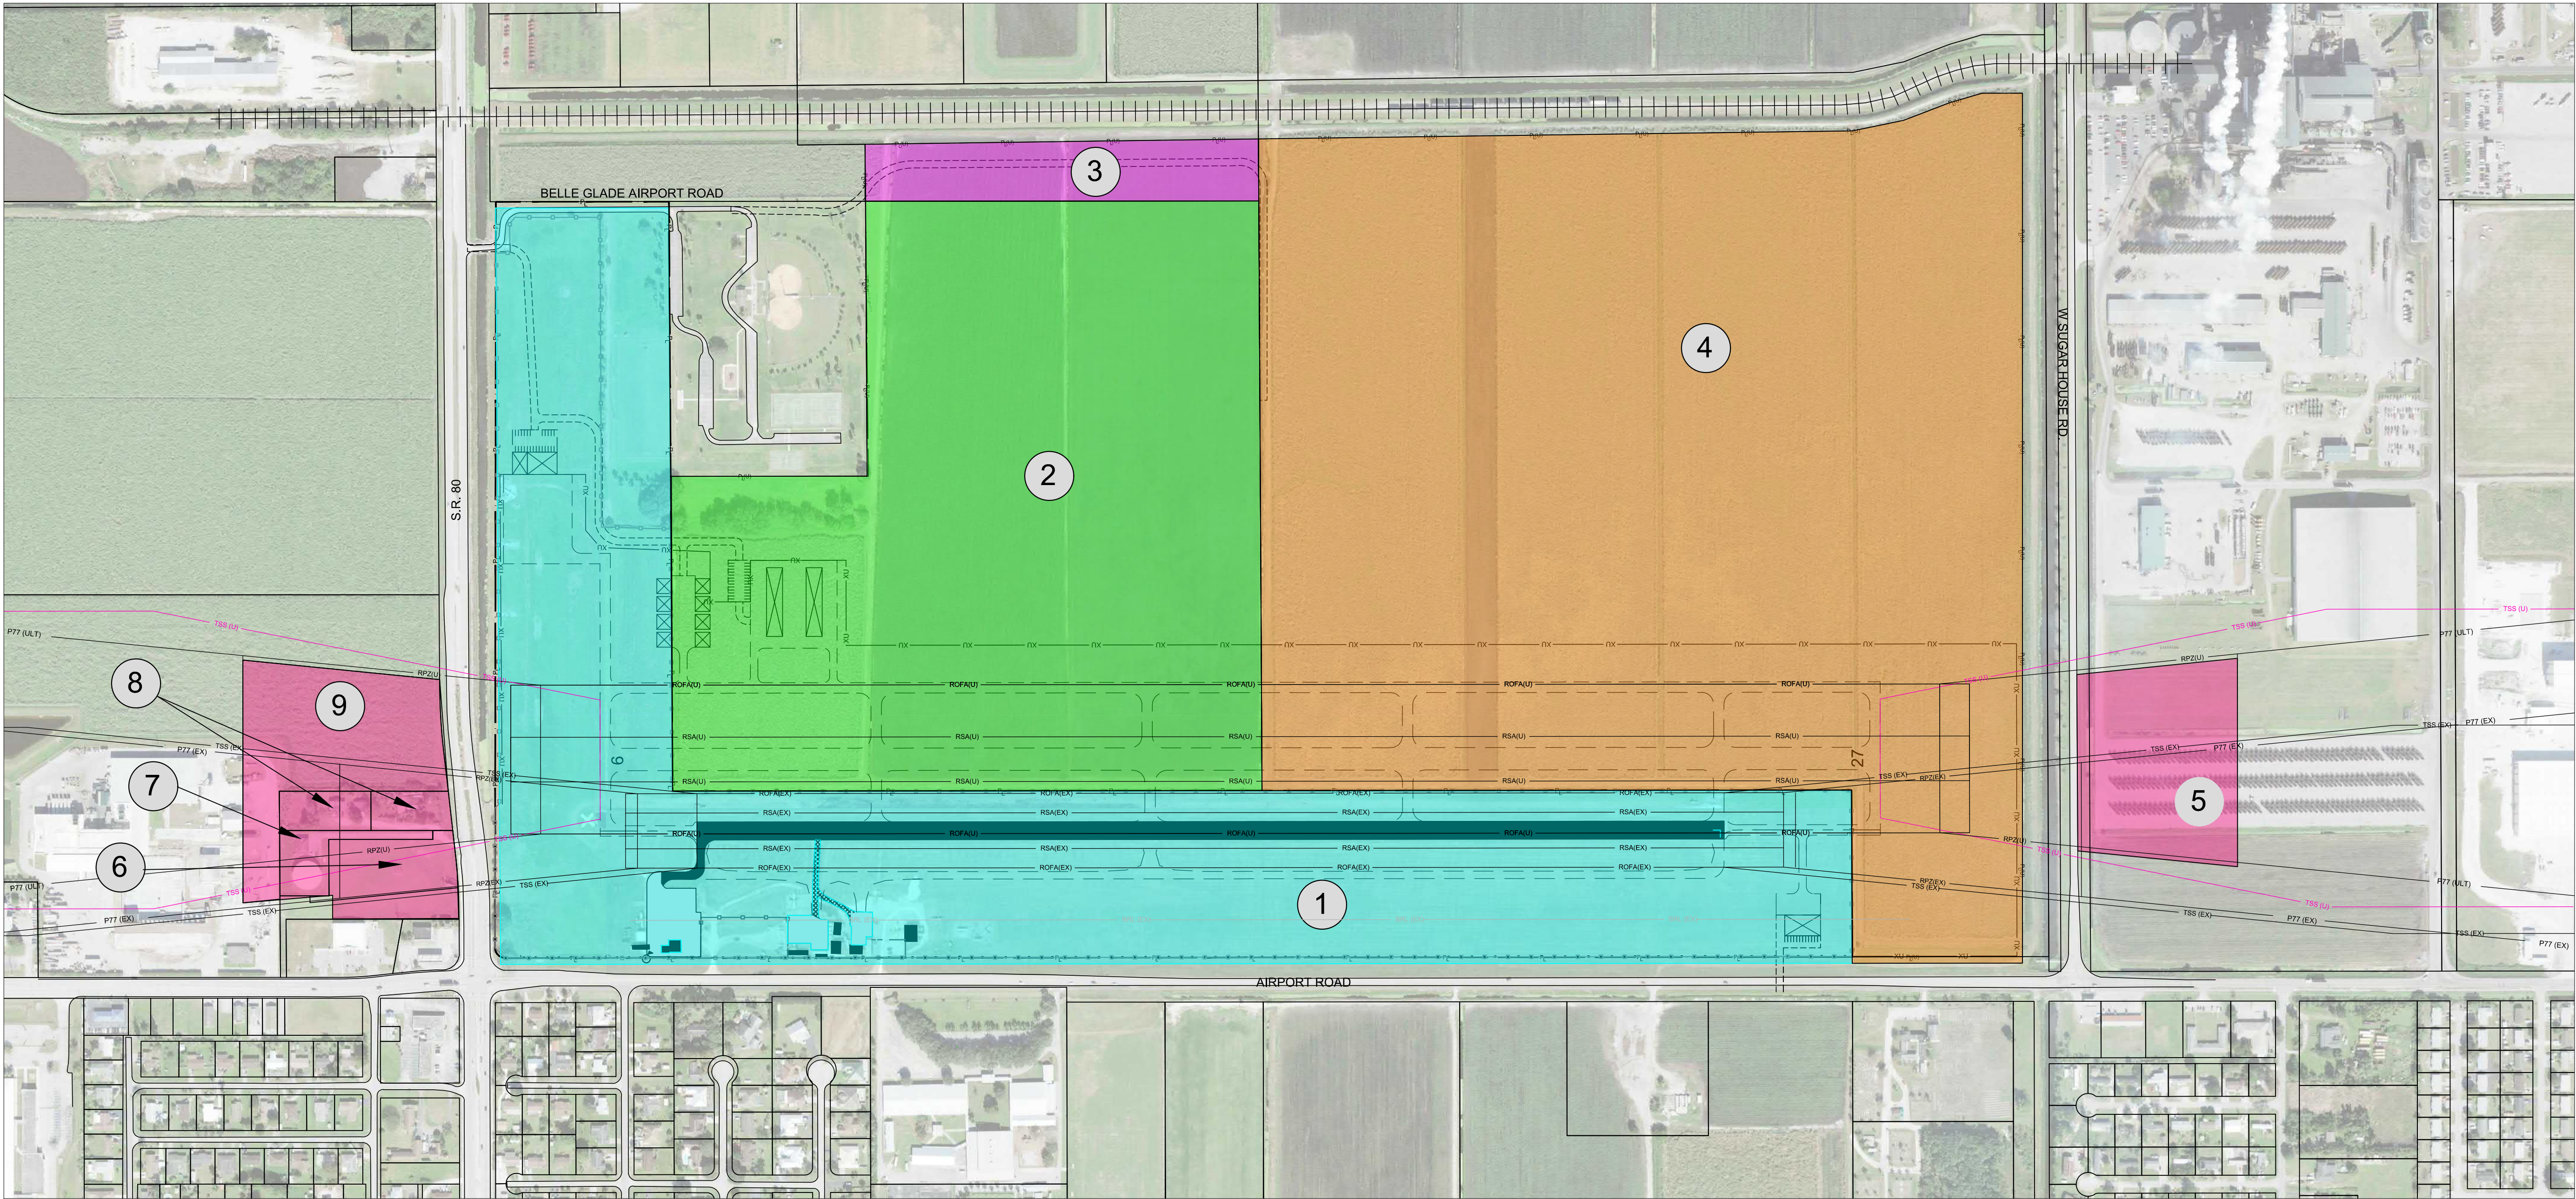

EXISTING PROPERTY ACQUISITION TABLE							
PARCEL	GRANTEE	GRANTOR	PROPERTY INTEREST	DATE	ACRES	PURPOSE	FEDERAL PARTICIPATION
1	CITY OF BELLE GLADE	STATE OF FLORIDA DEPARTMENT OF TRANSPORTATION	LEASE	1/6/1975	85.89 +/-	MUNICIPAL AIRPORT OPERATION	NONE

* NOTE: PROPERTY OWNED BY STATE OF FLORIDA AND MANAGED BY THE DEPARTMENT OF ENVIRONMENTAL PROTECTION (DEP), BUREAU OF LANDS. PROPERTY LEASED TO FDOT SINCE JANUARY 1975 SET TO EXPIRE JANUARY 2019. FDOT SUBLEASES TO CITY OF BELLE GLADE SINCE FEBRUARY 1975 AND SET TO EXPIRE JANUARY 2019. AS OF THE PUBLISHING OF THIS ALP, CITY OF BELLE GLADE SEEKING A LONG-TERM LEASE (MINIMUM 50 YEARS) DIRECTLY WITH DEP.

PROPERTY TO BE ACQUIRED				
PARCEL	OWNER	INTEREST	ACREAGE	PURPOSE OF ACQUISITION
2	INTERNAL IMPROVEMENT TRUST FUND	FEE SIMPLE	76.04 +/-	AIRFIELD EXPANSION / DEVELOPMENT
3	INTERNAL IMPROVEMENT TRUST FUND	FEE SIMPLE	6.06 +/-	AIRFIELD EXPANSION / DEVELOPMENT
4	INTERNAL IMPROVEMENT TRUST FUND	FEE SIMPLE	138.2 +/-	AIRFIELD EXPANSION / DEVELOPMENT
5	SUGAR CANE GROWERS	AVIGATION EASEMENT	7.95 +/-	RPZ COMPATIBILITY
6	CITY OF BELLE GLADE	AVIGATION EASEMENT	1.89 +/-	RPZ COMPATIBILITY
7	PALM BEACH COUNTY	AVIGATION EASEMENT	1.07 +/-	RPZ COMPATIBILITY
8	PEREZ INVESTMENTS INC.	AVIGATION EASEMENT	1.74 +/-	RPZ COMPATIBILITY
9	PIONEER GROWERS COOPERATIVE	AVIGATION EASEMENT	7.80 +/-	RPZ COMPATIBILITY

LEGEND		
RUNWAY SAFETY AREAS (RSA)	EXISTING — RSA (EX) —	ULTIMATE — RSA (U) —
RUNWAY PROTECTION ZONE (RPZ)	EXISTING — RPZ (EX) —	ULTIMATE — RPZ (U) —
PAVED AIRFIELD FACILITIES		
ROADWAYS		
FUTURE BUILDINGS	N/A	
FENCE		
AIRPORT PROPERTY LINE		
PARCEL ID	1	



PREPARED BY

Kimley»Horn
1920 MEKUM WAY SUITE 200
WEST PALM BEACH, FL 33411
PHONE: 561-845-0665
FAX: 561-863-8775
WWW.KIMLEY-HORN.COM

AIRPORT
PROPERTY MAP

PREPARED FOR

BELLE GLADE STATE MUNICIPAL AIRPORT
CITY OF BELLE GLADE, FLORIDA
110 DR. MARTIN LUTHER KING JR. BLVD
BELLE GLADE, FLORIDA 33430

SCALE

AS SHOWN

6

DRAWN BY

CDU
AS

5

DESIGNED BY

DRB

3

CHECKED BY

KSC

2

DATE

09/30/2019

TTO

REVISIONS

4 | POST RUNWAY 9-27 RELOCATION UPDATE

3 | SOUTH PARALLEL TAXWAY ADDED PER FAX/FDOT

2 | UPDATED SURVEY INFORMATION

1 | SHIFTED INTERM & ULTIMATE RW 9-27 ALIGNMENT

NO.

DATE

BY

DATE

8/30/2019

PROJECT NO.

144086019

SHEET NUMBER

7

OF

7