

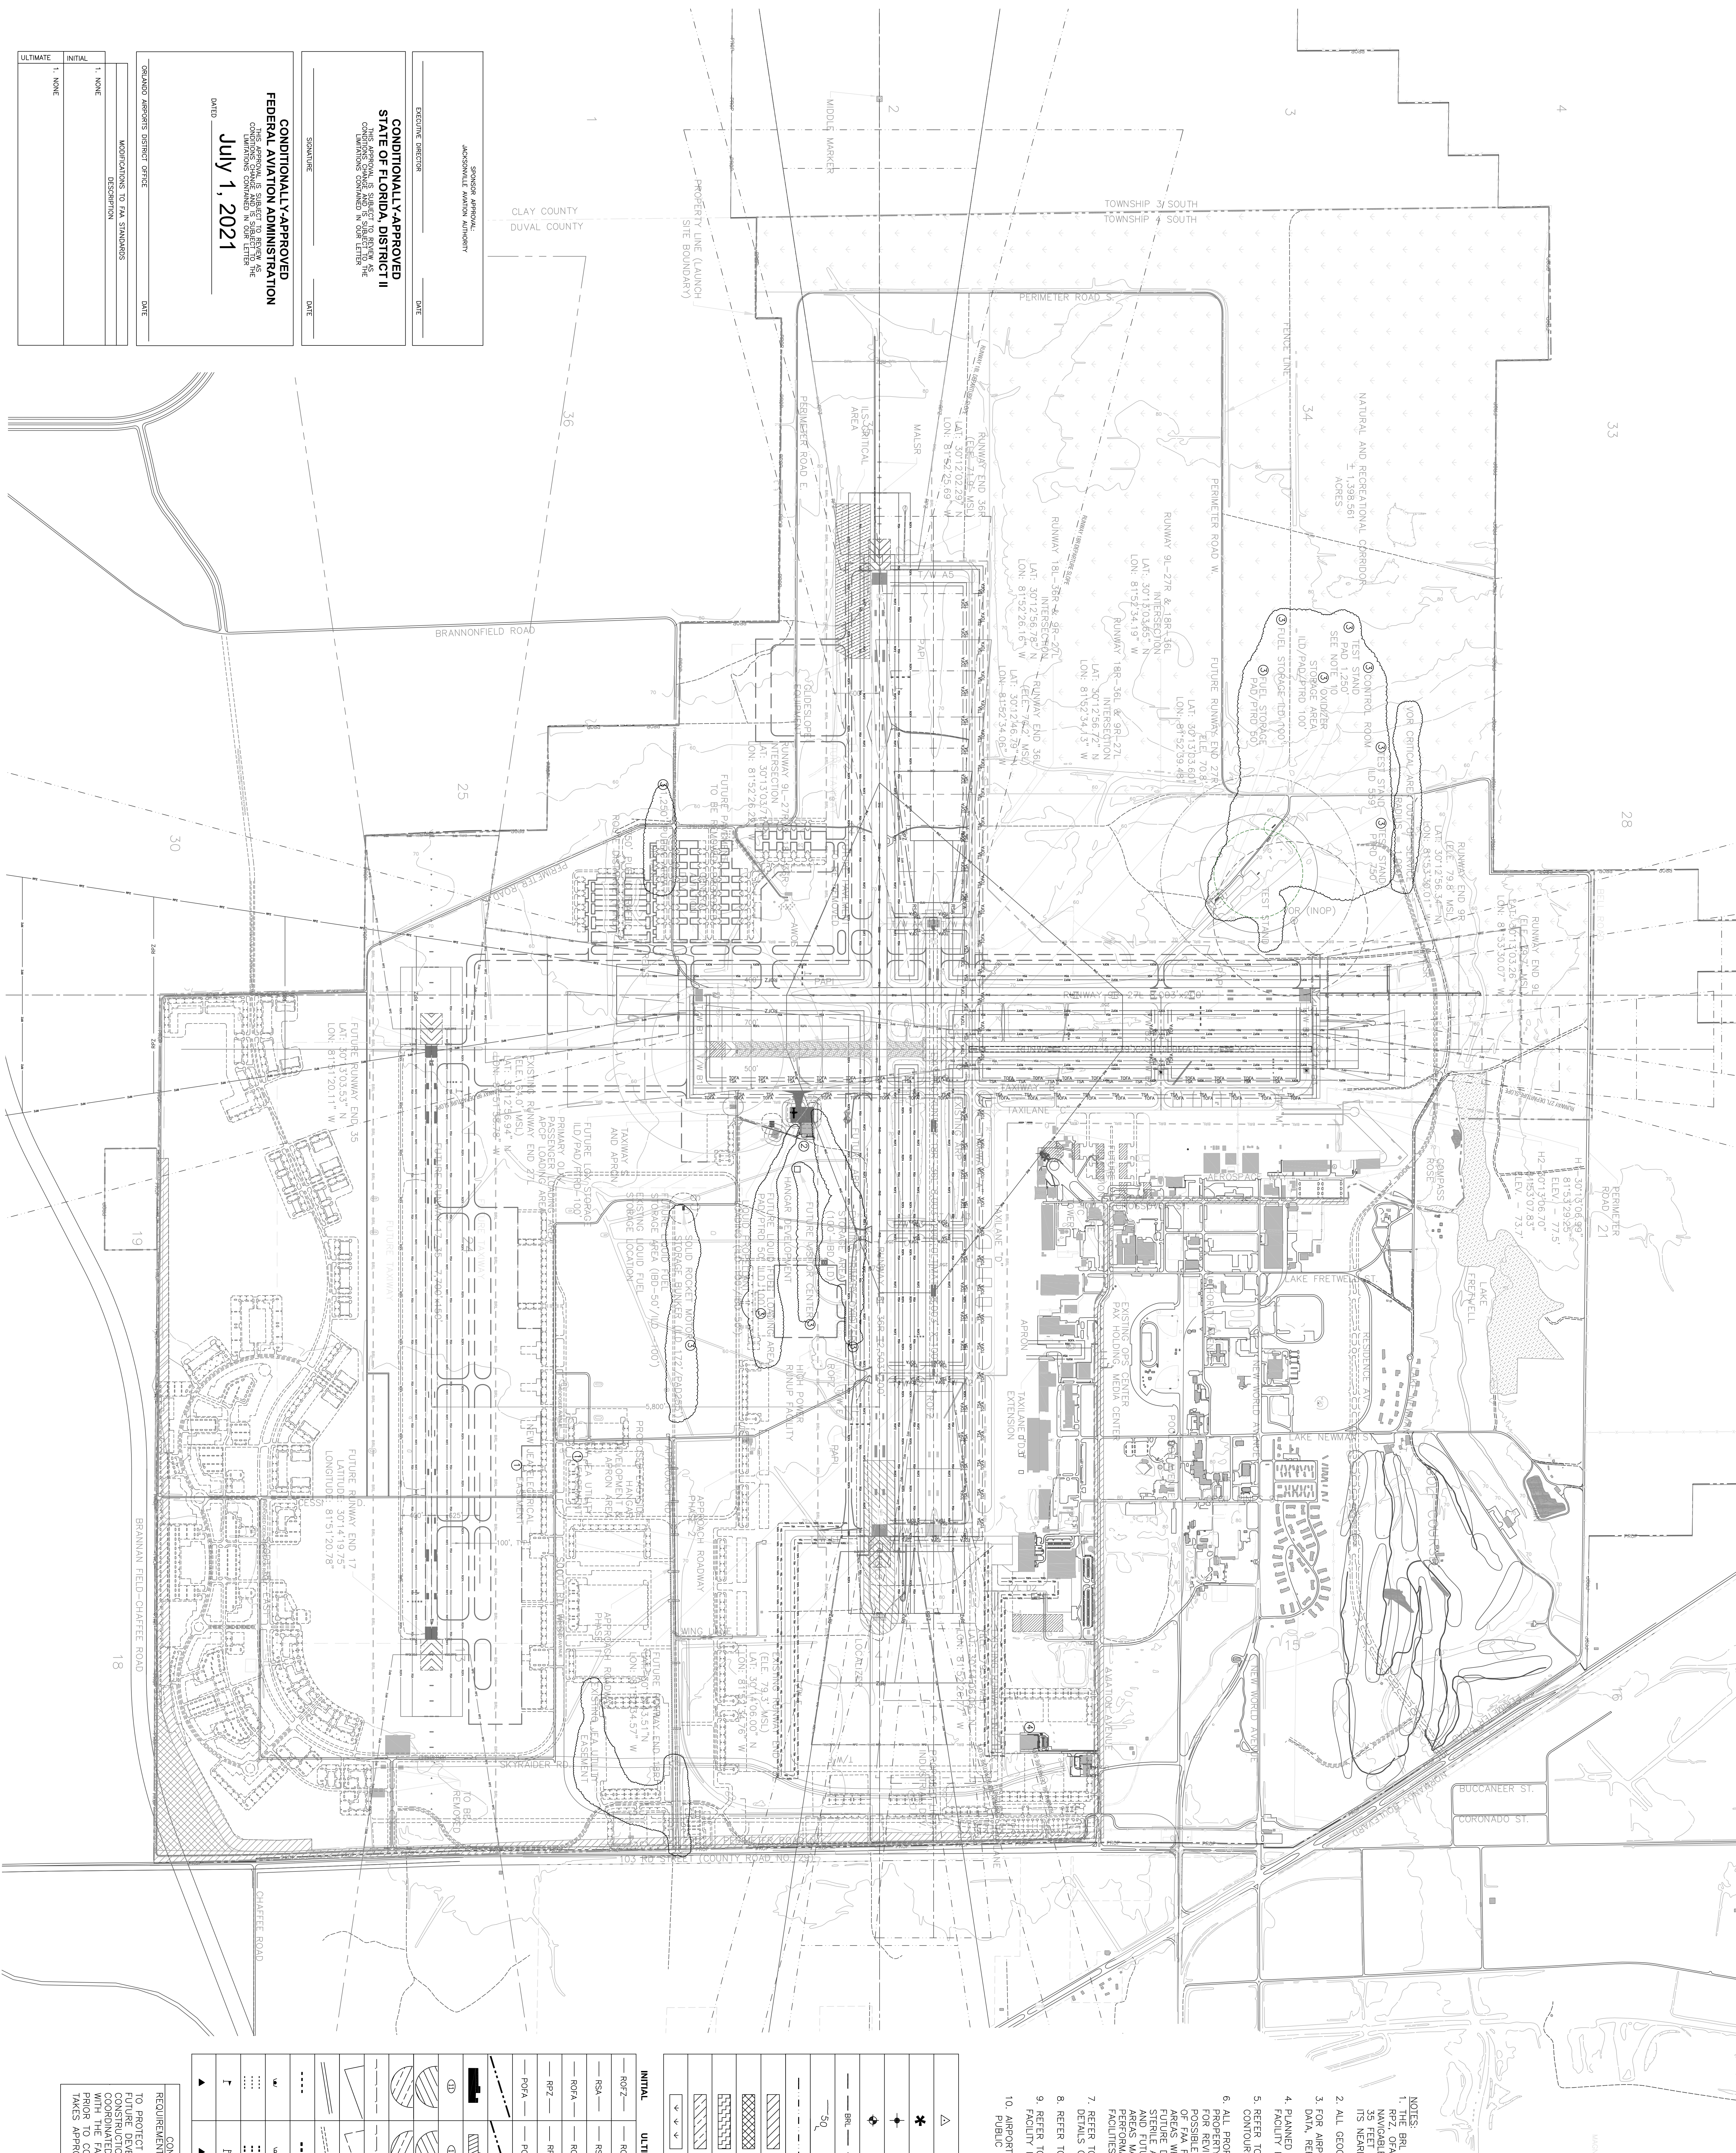
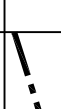
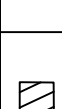
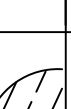
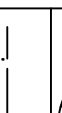
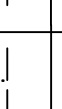
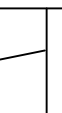
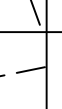
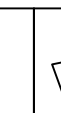
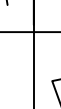
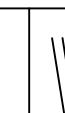
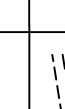
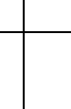
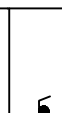
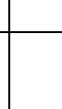
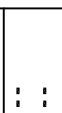
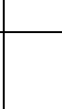
 


 

4	Added note 10, removed airport development southwest.		7/13/20	
5	Updated Space Port Explosive Site Plan		7/13/20	
	2 Reconstructed Fabric Hangar to the eastside, and addition of an office trailer.		1/29/20	
1	Added new JCA Utility and Electrical Comments to the Eastside Development Area		8/2/19	
Rev.No.	Description		Date	Appr.

 

— R072 —	— R072 —	OBSTACLE FREE ZONE
— RSA —	— RSA —	RUNWAY SAFETY AREA
— R07A —	— R07A —	OBJECT FREE AREA
— R072 —	— R072 —	RUNWAY PROTECTION ZONE
— P07A —	— P07A —	PRECISION OBJECT FREE AREA
		PROPERTY LINE
		BUILDING BULGE OBSTACLE AIRPORT BUILDING NUMBERS ON AIRPORT/OPF AIRPORT
		LOCALIZED CRITICAL AREA
		GLIDE SLOPE CRITICAL AREA
		SECURITY FENCE
		RUNWAY PROTECTION ZONE
		APPROACH SURFACE
		EDGE OF PAVEMENT
		PAPI
		RUNWAY END IDENTIFIER LIGHT (REIL)
		APPROACH LIGHTING
		WIND CONE
		GLIDE SLOPE

	GLIDES LOPE EQUIPMENT
	AIRPORT BEACON
	AIRPORT TOWER
	AIRPORT REFERENCE POINT
	BUILDING RESTRICTION LINE
	EXISTING TERRAIN CONTOUR
	PARCEL USE LINE
	J.E.A. EASEMENT
	FOOT EASEMENT
	FUTURE PROPERTY ACQUISITION
	NON-AVIAATION DEVELOPMENT
	CONSERVATION CORRIDOR

CONSTRUCTION NOTICE

REQUIREMENT

TO PROTECT OPERATIONAL SAFETY AND FUTURE DEVELOPMENT, ALL PROPOSED CONSTRUCTION ON THE AIRPORT MUST BE COORDINATED BY THE AIRPORT OWNER WITH THE FAA AIRPORTS DISTRICT OFFICE PRIOR TO CONSTRUCTION. FAA'S REVIEW TAKES APPROXIMATELY 60 DAYS.

ULTIMATE		INITIAL	DATE
1. NAME			
DESCRIPTION			
MODIFICATIONS TO FAA STANDARDS			
1. NAME			

CONDITIONALLY-APPROVED
FEDERAL AVIATION ADMINISTRATION

THIS APPROVAL IS SUBJECT TO RECEIPT AND
 ACCEPTANCE OF THE ABOVE-REPRODUCED
 INFORMATION CONTAINED IN THIS LETTER

DATE July 1, 2021

ORLANDO AIRPORTS DISTRICT OFFICE	DATE

SPONSOR APPROVAL JACKSONVILLE ANTIQUITY	
DECLARING DIRECTOR	
CONDITIONALLY-APPROVED STATE OF FLORIDA, DISTRICT II	
THIS APPROVAL IS SUBJECT TO REVIEW AS CONDITIO NED BY THE STATE OF FLORIDA JACKSONVILLE ANTIQUITY JACKSONVILLE ANTIQUITY JACKSONVILLE ANTIQUITY	
SIGNATURE	DATE

MODIFICATIONS TO FAA STANDARDS	
DESCRIPTION	
INITIAL	1. NONE
ULTIMATE	1. NONE